

SPECIFICATION KEYNOTE LEGEND

04.211	SALVAGED MODULAR FACE BRICK, RUNNING BOND
04.222	8" CONCRETE MASONRY UNIT
05.122	STEEL BEAM
05.311	COMPOSITE METAL DECK
06.163	3/4" EXTERIOR GRADE PLYWOOD SHEATHING
07.612	BATTEN SEAM METAL ROOFING
08.441	GLAZED ALUMINUM CURTAIN WALL SYSTEM

**PERKINS
+ WILL**

10100 North Central Expressway
Suite 300
Dallas, Texas 75231
214.263.8700
214.263.8701
www.perkinswill.com

**DALLAS PARK
AND
RECREATION
DEPARTMENT
ADMINISTRATIVE
OFFICES**

10031 E. NORTHWEST HWY
DALLAS, TX 75238

LANDSCAPE

KEVIN SLOAN STUDIO
2400 EMPIRE CENTRAL, SUITE F
DALLAS, TX 75226
MATT STUBBS
(214) 459-1784

STRUCTURAL

PLG ENGINEERING
5445 La Sierra SUITE 300
DALLAS, TX 75231
ANDY AAYERS
214.739.8100

MEP

SW ASSOCIATES
5425 LBJ FWY
SUITE 300 - LB 120
DALLAS, TX 75240
CARL HEWETT
214.397.0211




Revisions

NO	ISSUE	DATE
Sheet Information		
Date	AUGUST 25, 2016	
Job Number	146054.000	
Drawn	Author	
Checked	Checker	
Approved	Approver	

**EXTERIOR WALL
SECTIONS**

Sheet
A-413

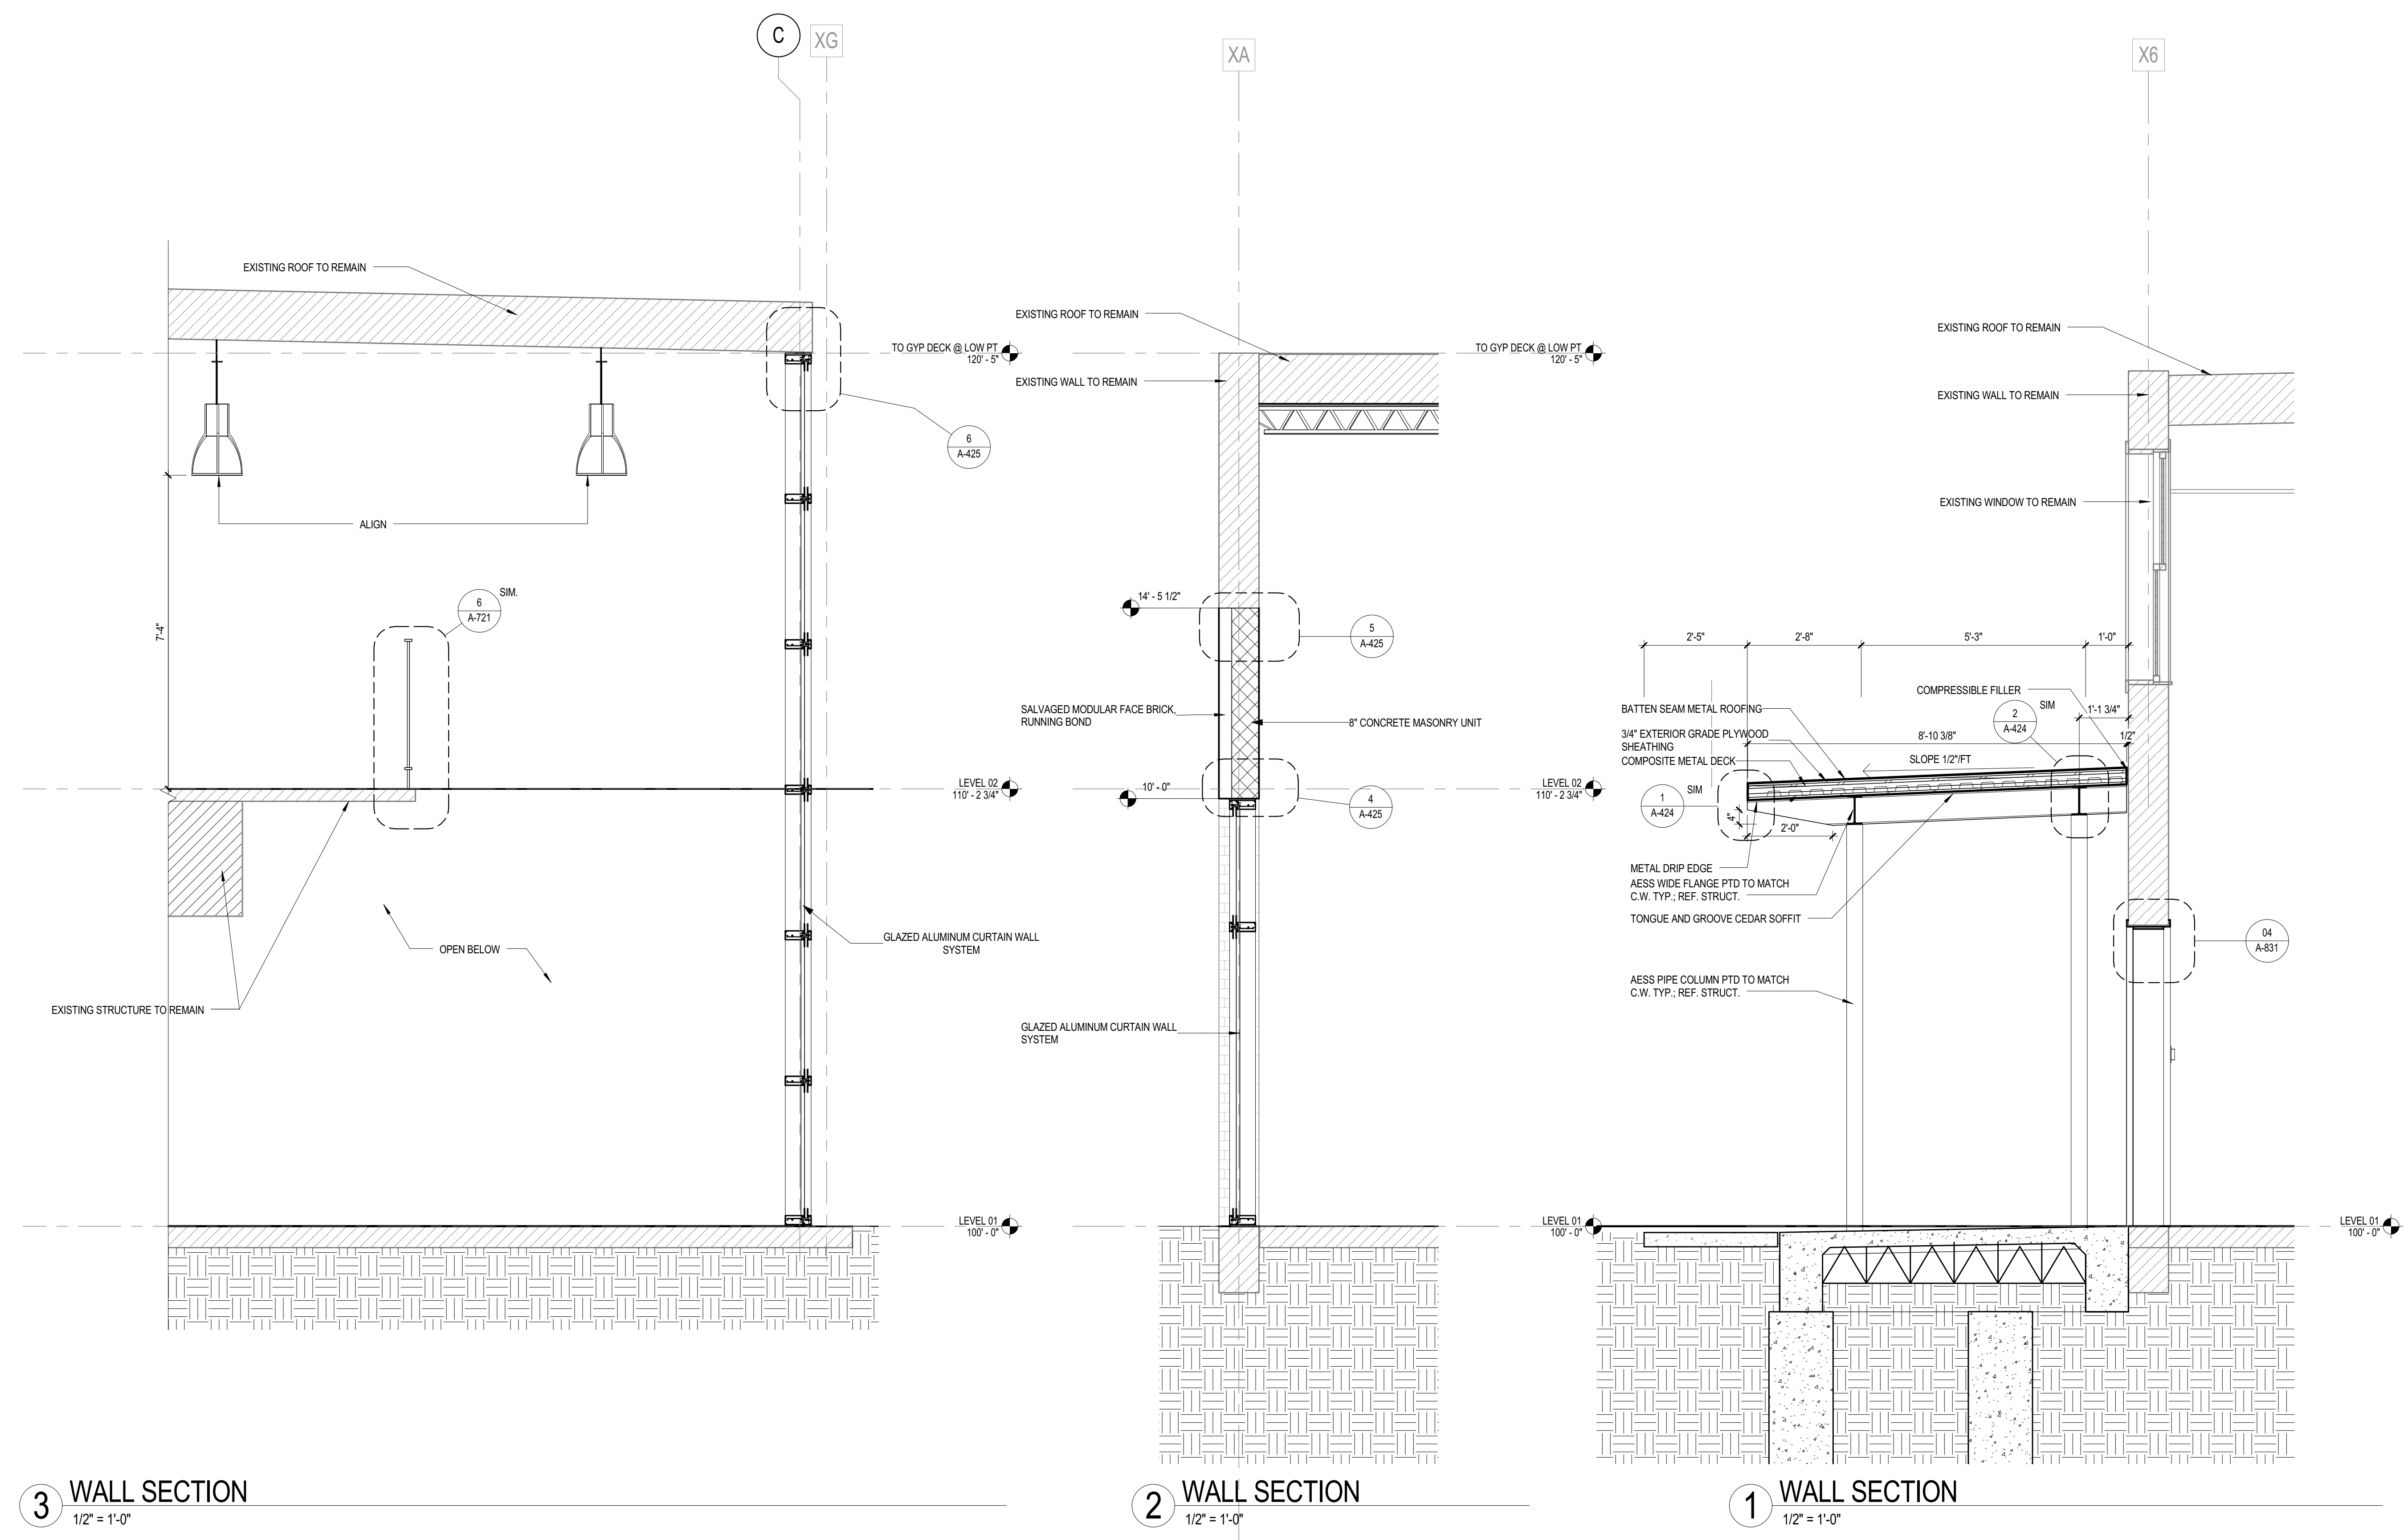

3 WALL SECTION
1/2" = 1'-0"

2 WALL SECTION
1/2" = 1'-0"

1 WALL SECTION
1/2" = 1'-0"