

08/25/16


Revisions

NO	ISSUE	DATE
Sheet Information		
Date	AUGUST 25, 2016	
Job Number	146054.000	
Drawn	NE	
Checked	TW	
Approved	RGV	
Title		


INTERIOR DETAILS

Sheet


A-722

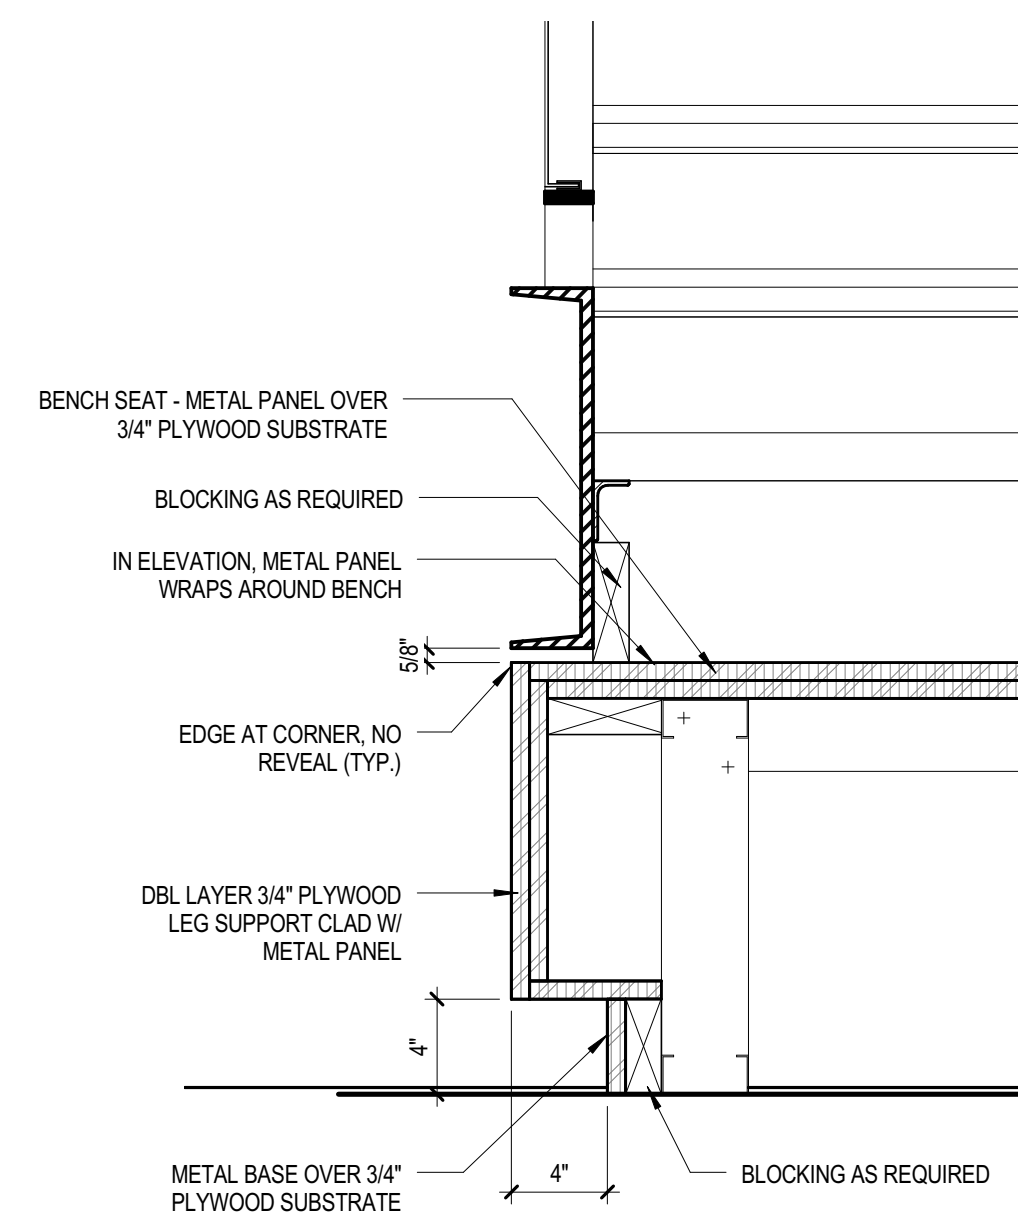


06 BENCH - SECTION
1 1/2" = 1'-0"

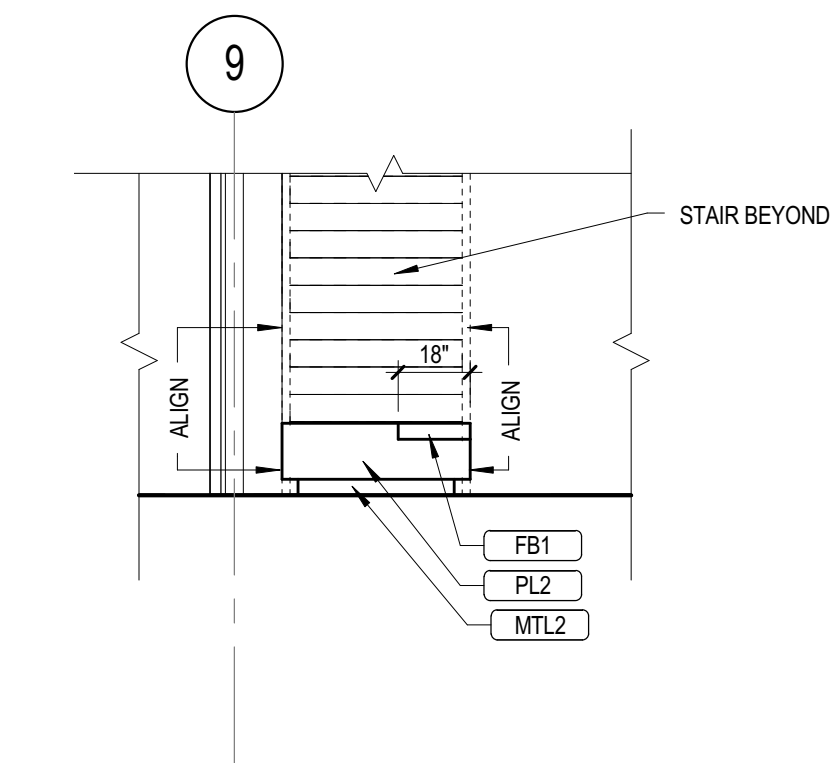


03 BENCH - FRONT
1/4" = 1'-0"

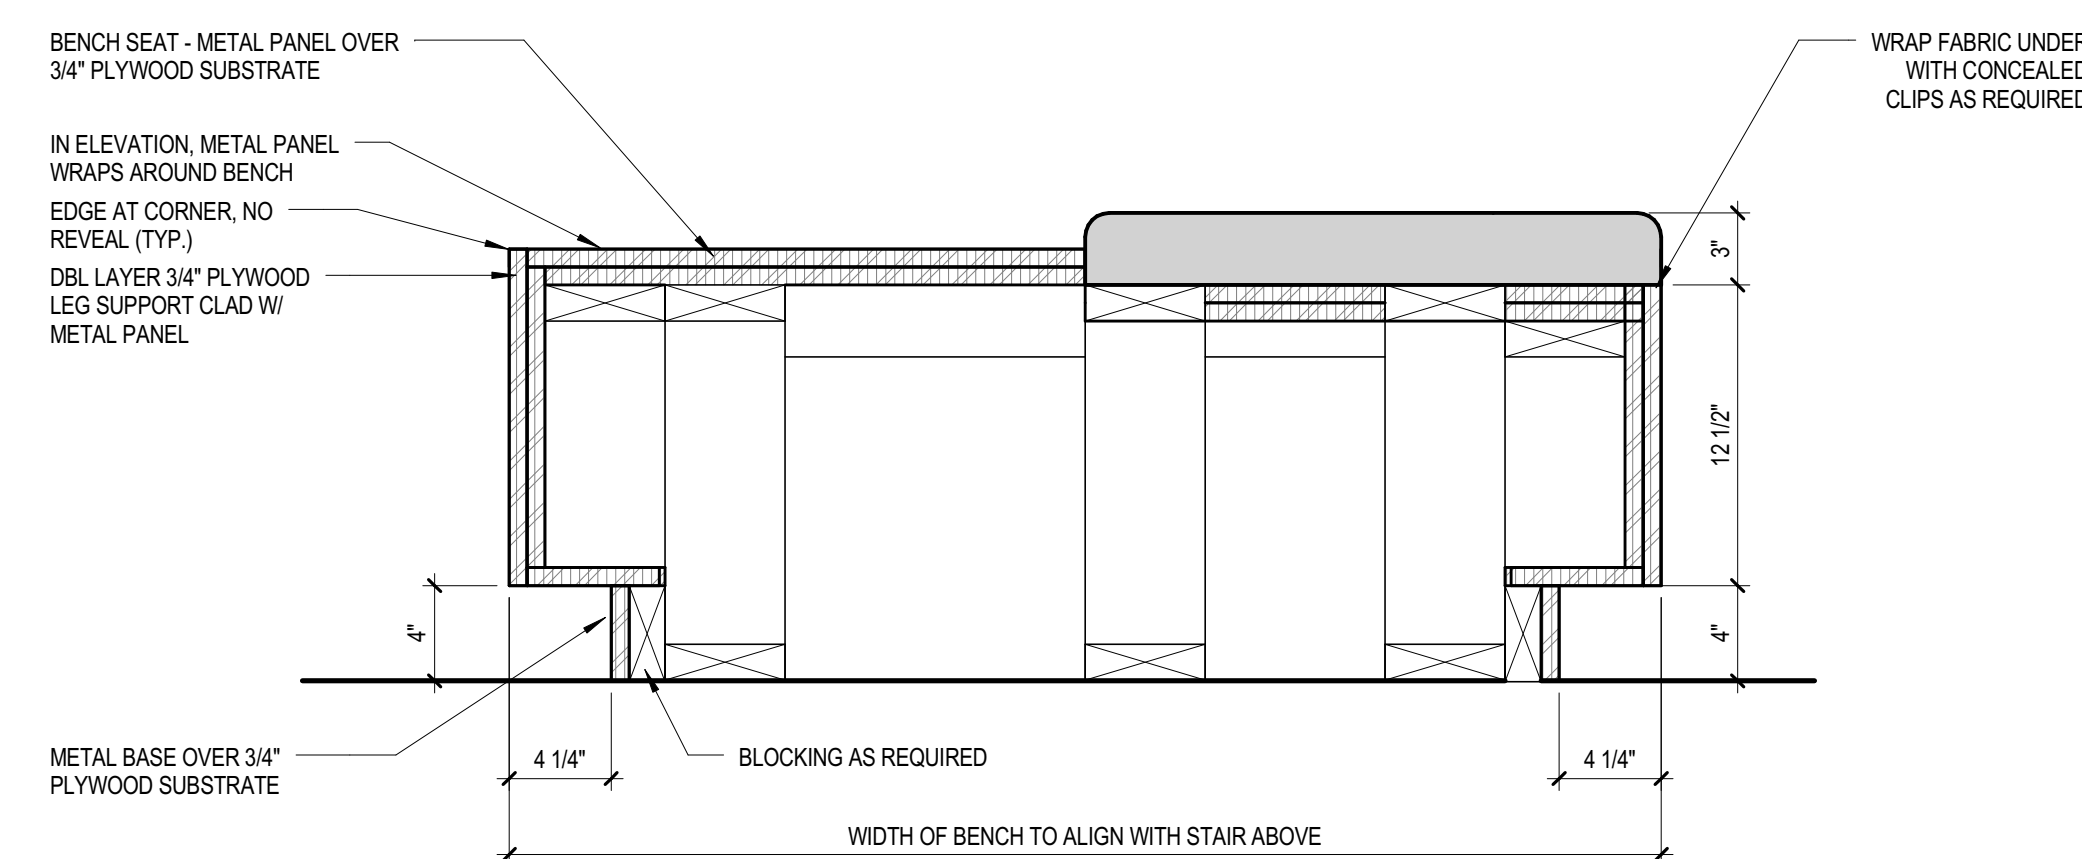


05 DETAIL @ BENCH
1 1/2" = 1'-0"

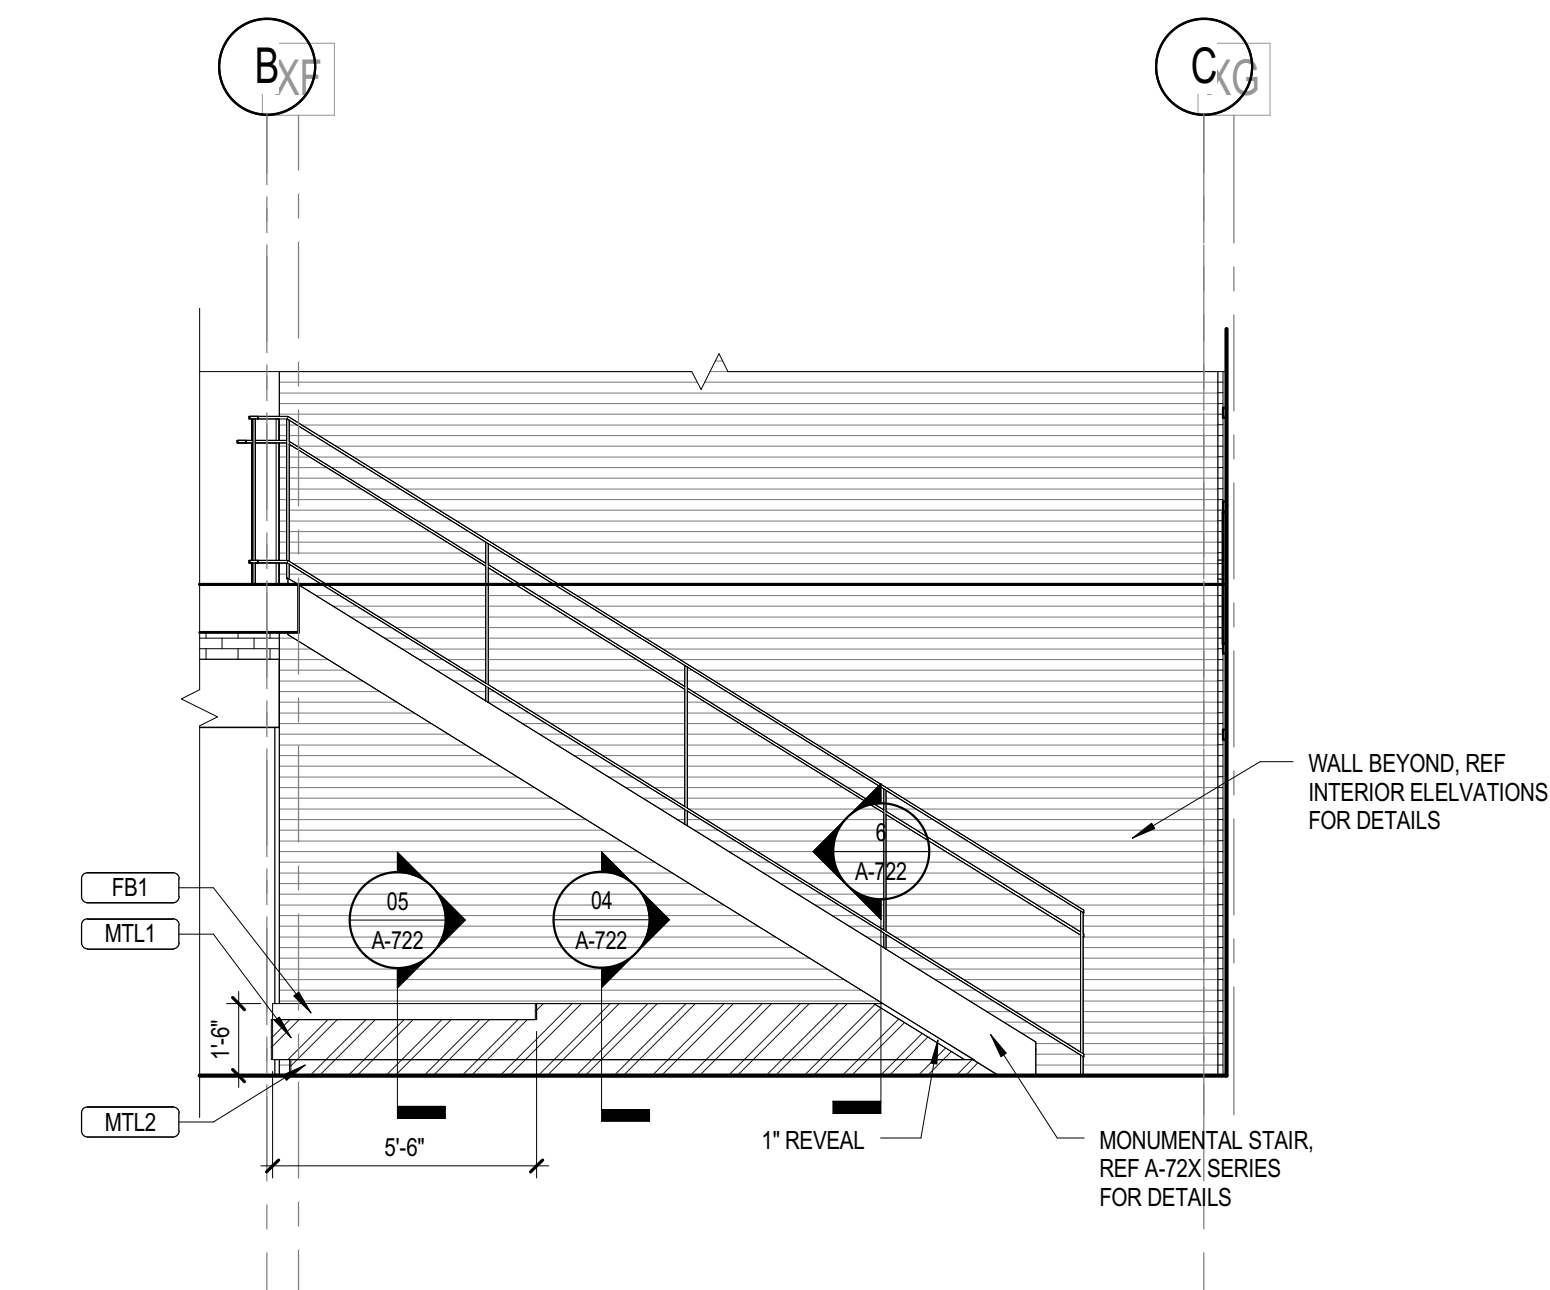

02 BENCH - SIDE
1/4" = 1'-0"

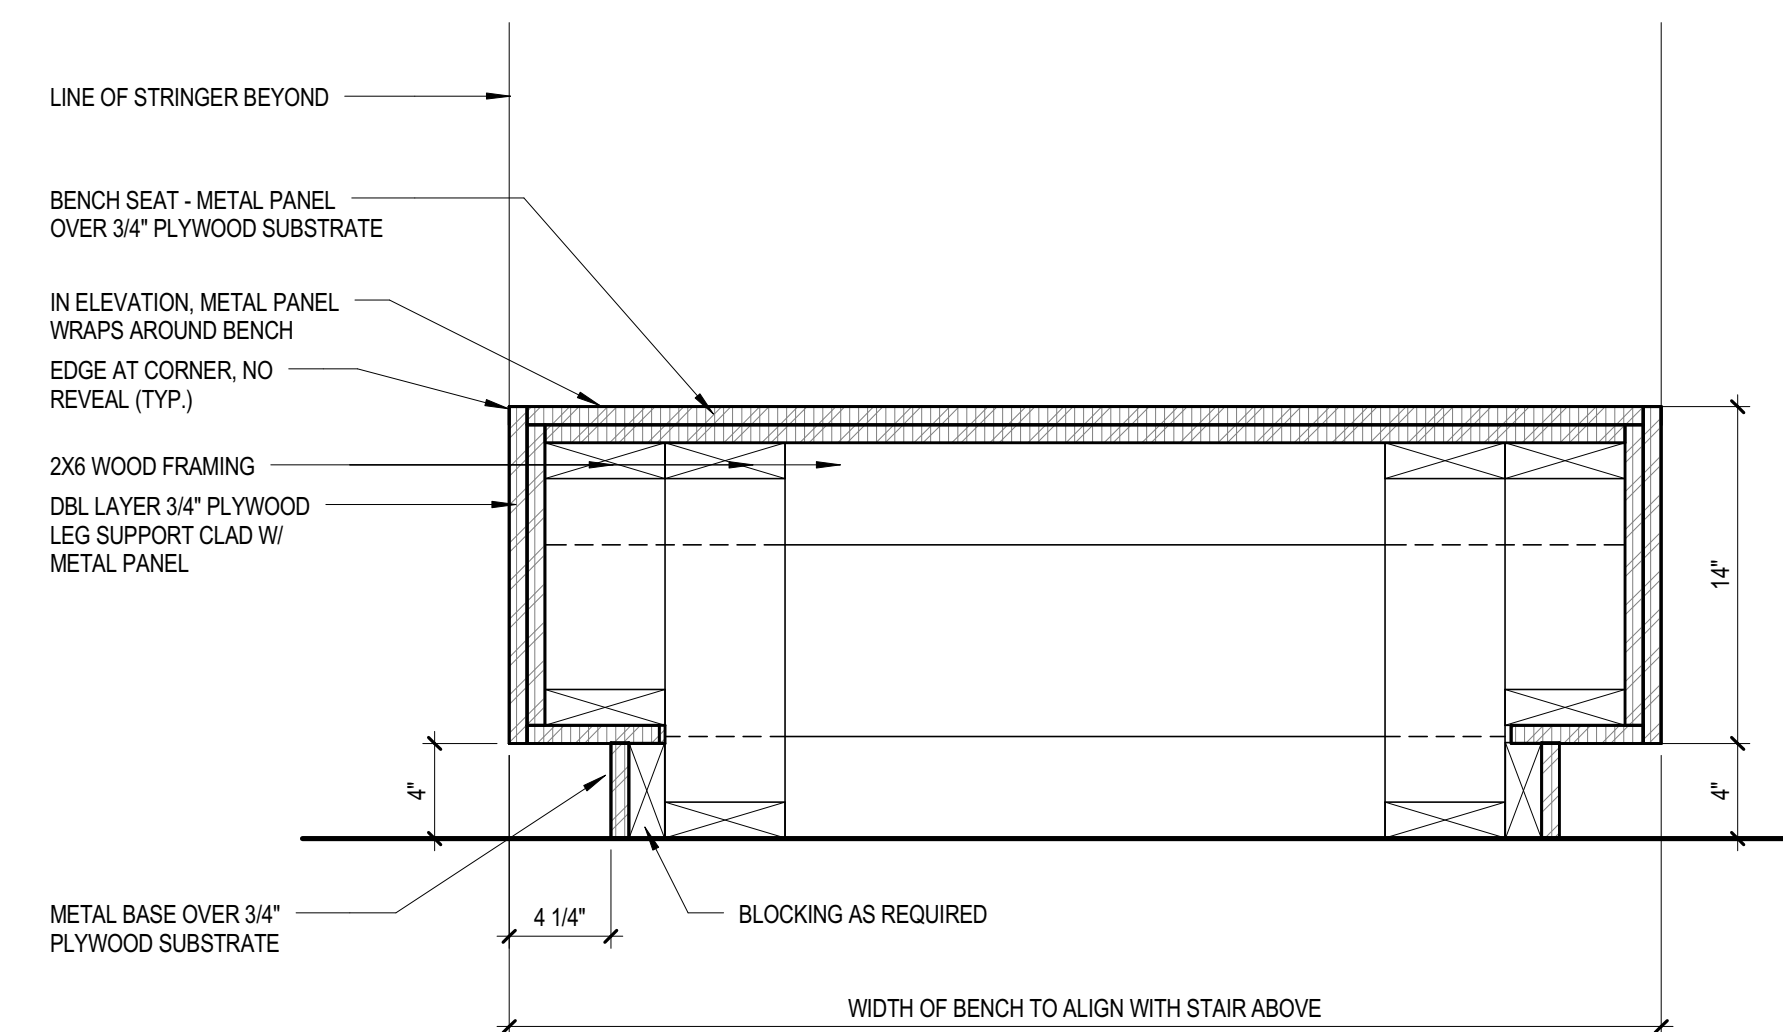

04 DETAIL @ BENCH
1 1/2" = 1'-0"

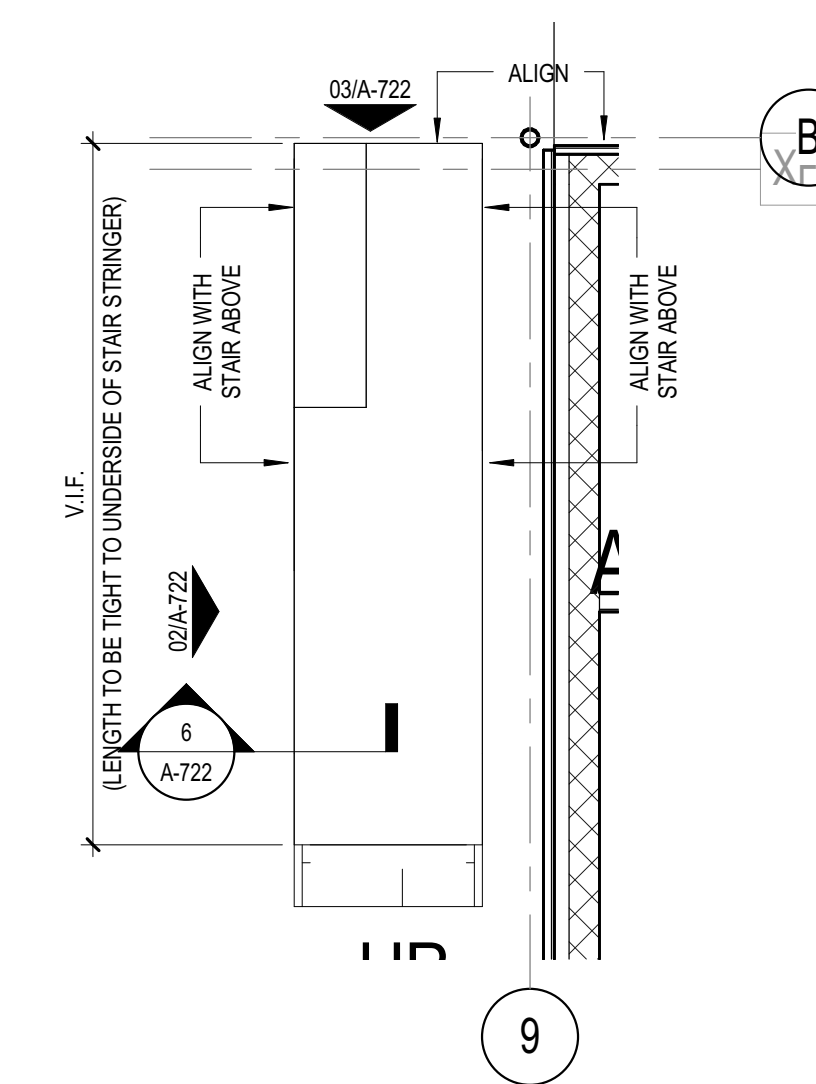

01 BENCH ENLARGED FLOOR PLAN
1/4" = 1'-0"