

**DALLAS PARK
AND
RECREATION
DEPARTMENT
ADMINISTRATIVE
OFFICES**

10031 E. NORTHWEST HWY
DALLAS, TX 75238

LANDSCAPE


KEVIN SLOAN STUDIO
2400 EMPIRE CENTRAL, SUITE F
DALLAS, TX 75226
MATT STUBBS
(214) 459-1784

STRUCTURAL

RLG ENGINEERING
5445 La Sierra SUITE 300
DALLAS, TX 75231
ANDY AAYERS
214.739.8100


MEP

SW ASSOCIATES
5425 LBJ FWY
SUITE 300 - LB129
DALLAS, TX 75240
CARL HEWETT
214.397.0211

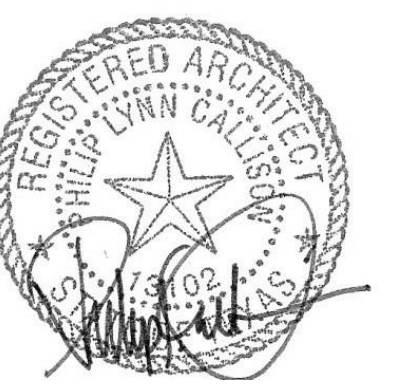


08/25/16


Revisions

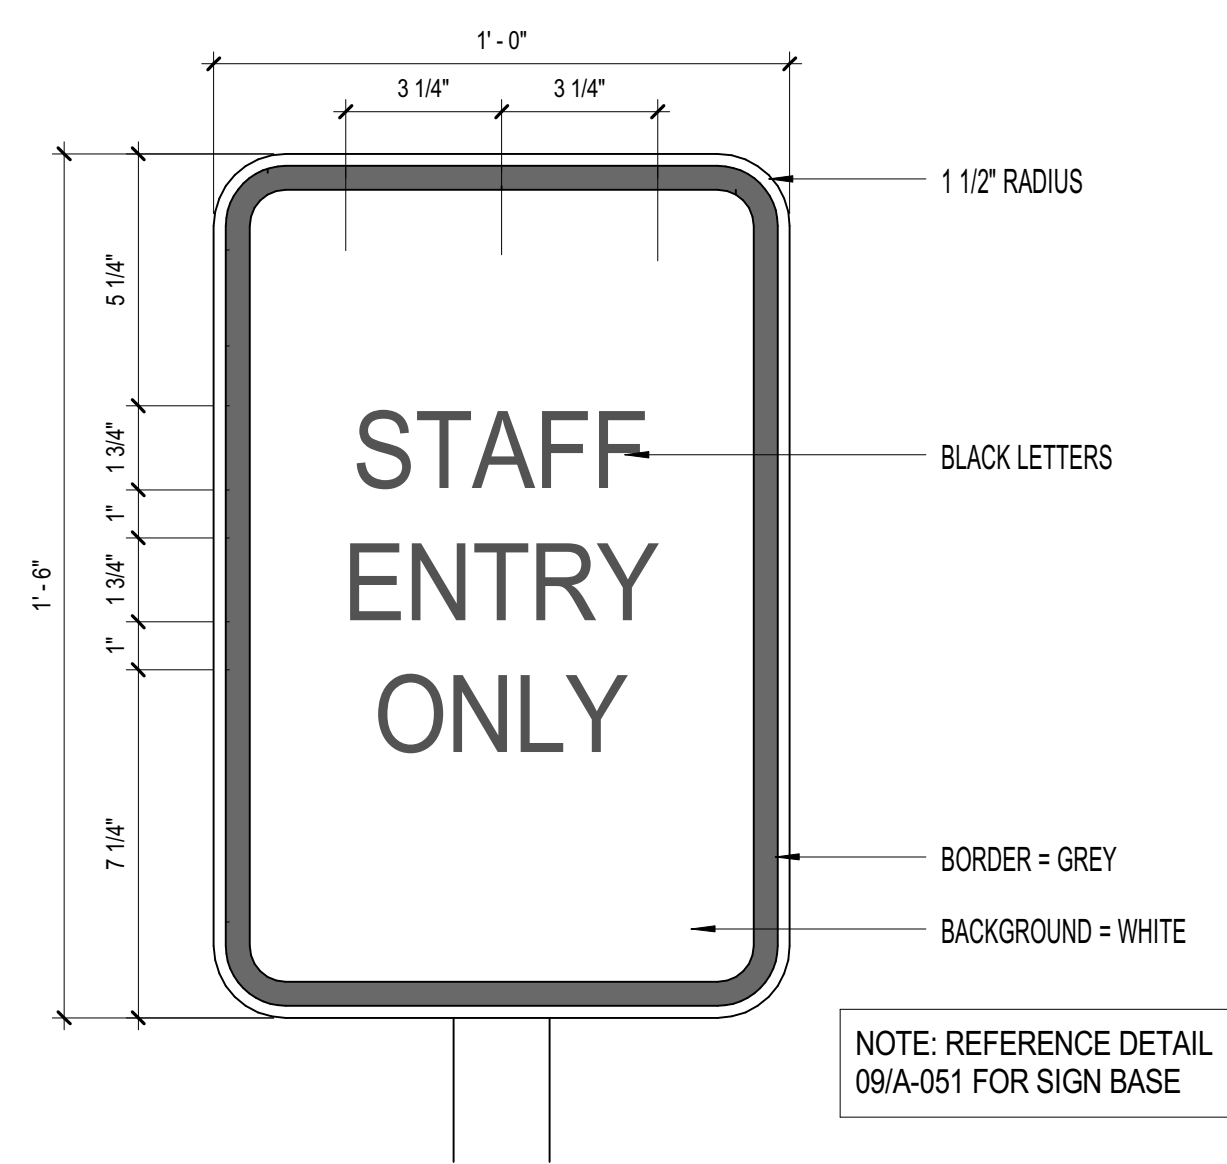


04 TYP. LOADING ZONE SIGN
3" = 1'-0"

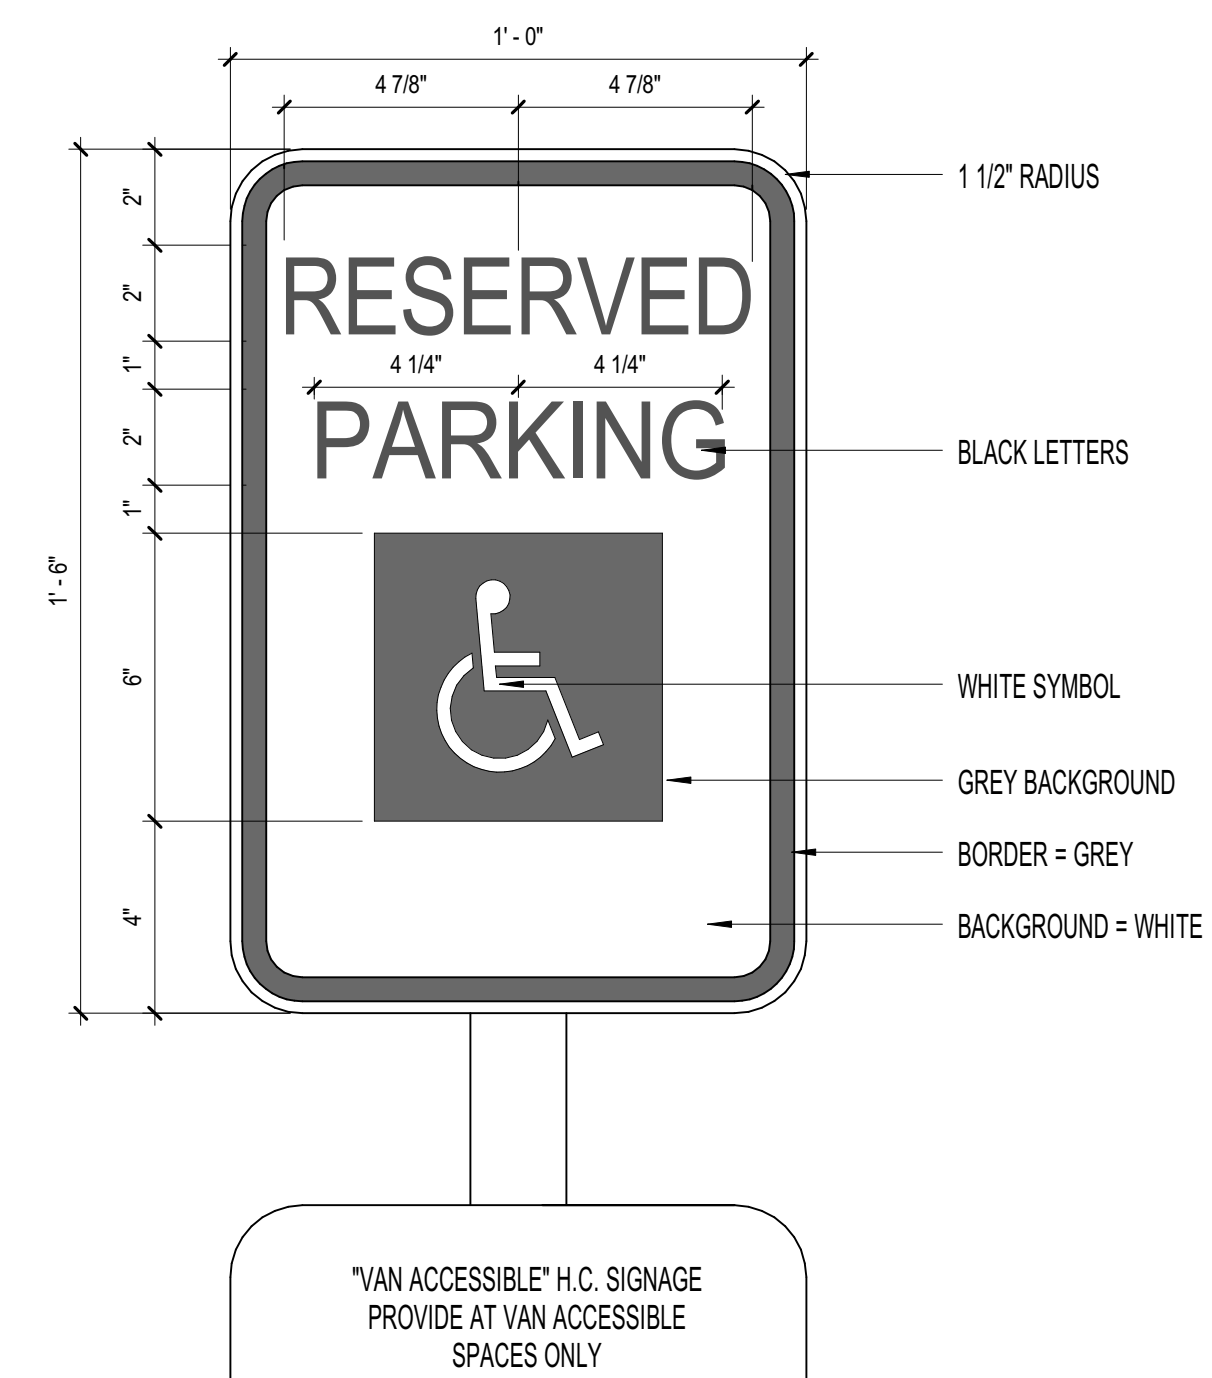

03 TYP. HANDICAP SIGN DETAIL
3" = 1'-0"

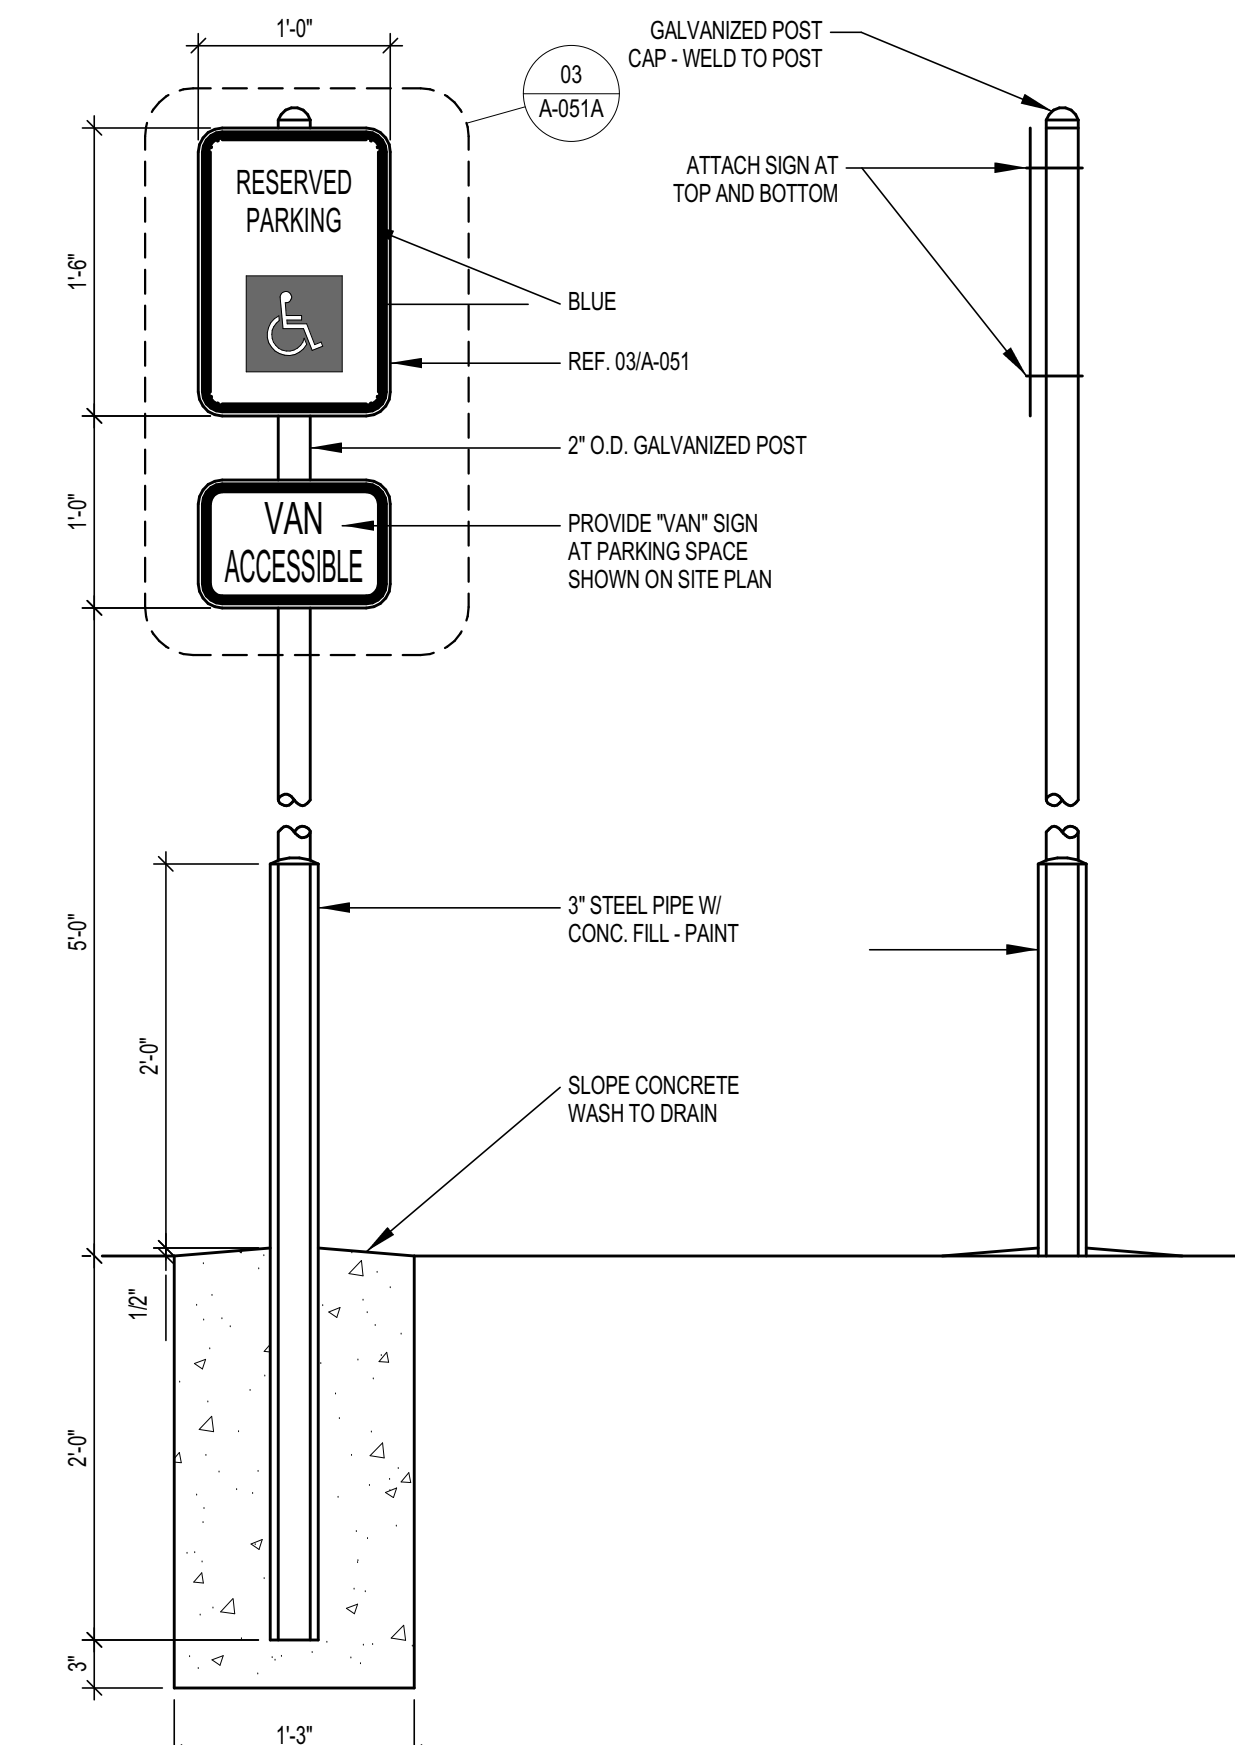

02 TYPICAL ACCESSIBLE SIGN DETAIL
1" = 1'-0"

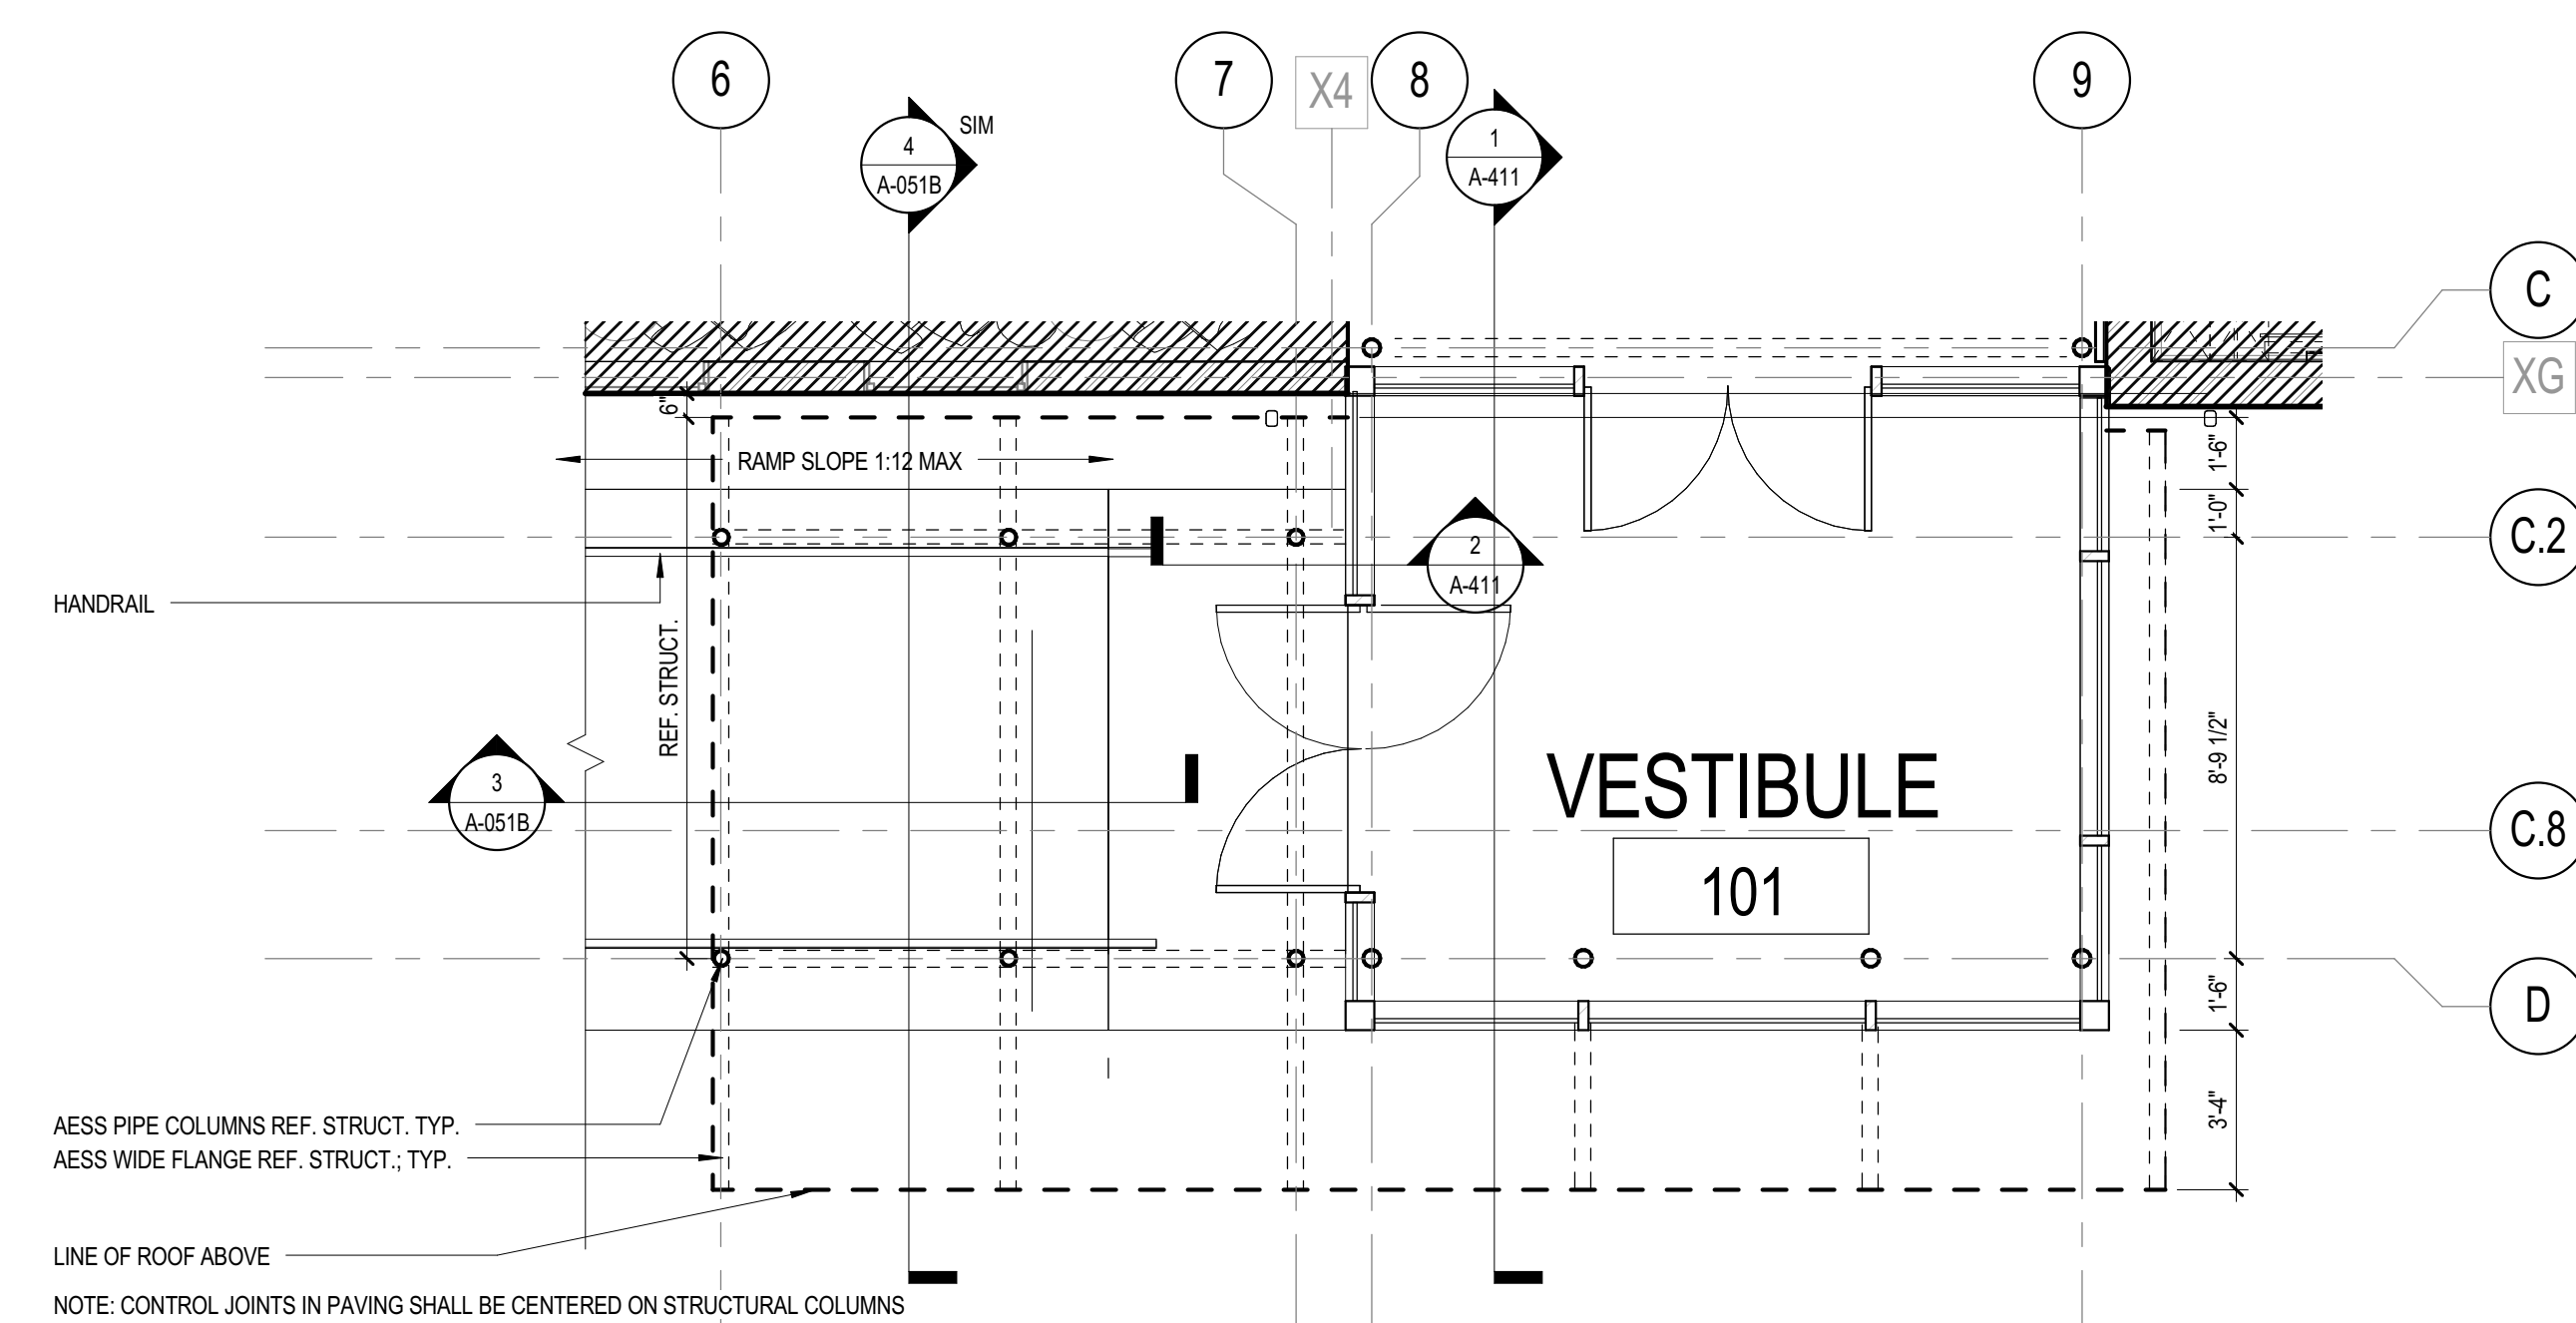

01 ENL. PLAN - ENTRY CANOPY BASE BID
1/4" = 1'-0"

NO.	ISSUE	DATE
Sheet Information		
Date	AUGUST 25, 2016	
Job Number	146054-000	
Drawn	Author	
Checked	Checker	
Approved	Approver	

**ARCHITECTURAL
SITE DETAILS**

Sheet

A-051A