




NO	ISSUE	DATE
Sheet Information		
Date	AUGUST 25, 2016	
Job Number	146054.000	
Drawn	Author	
Checked	Checker	
Approved	Approver	
Title		
ROOF DETAILS - MOD BIT		
Sheet		
A-443		

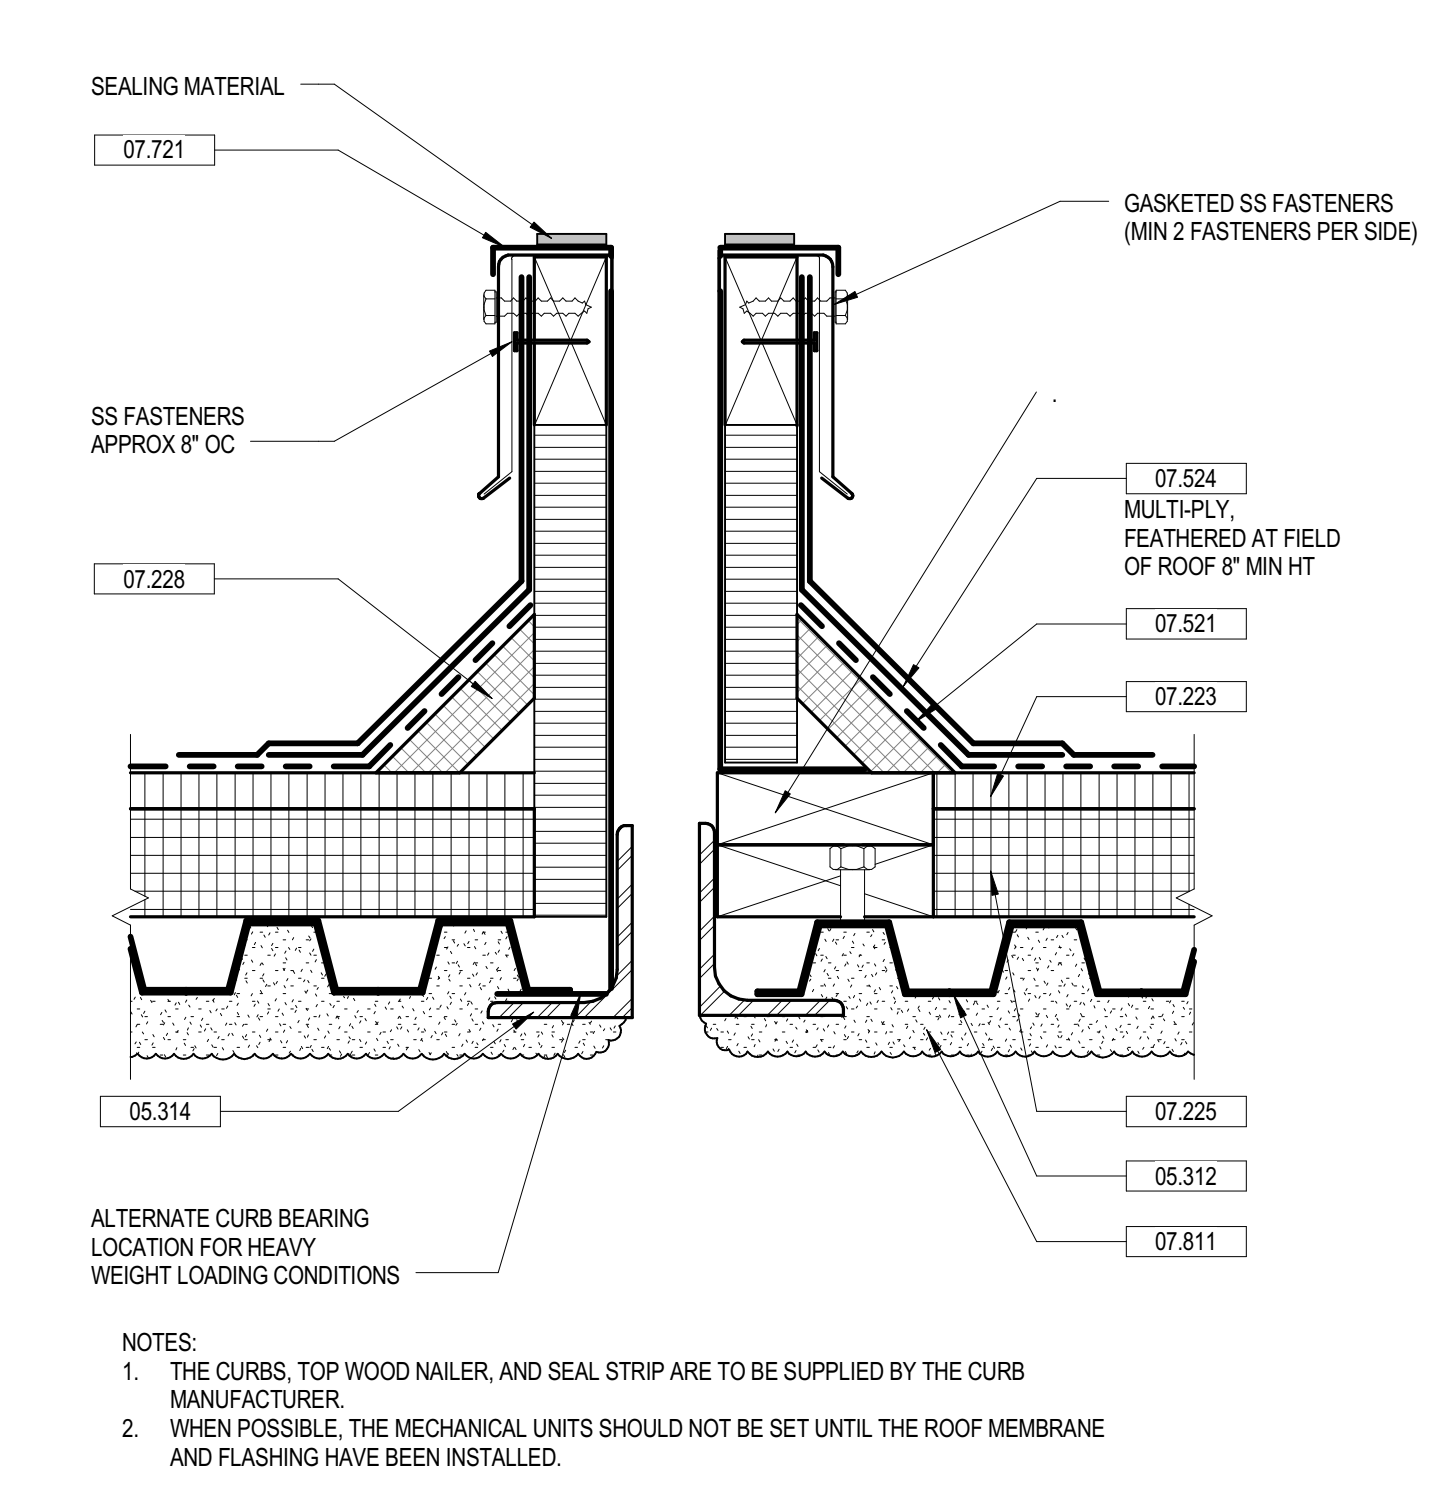

08 MBR SECTION DETAIL
 3" = 1'-0"
 RAISED PRE-FABRICATED METAL CURB
 B3010.50-2H

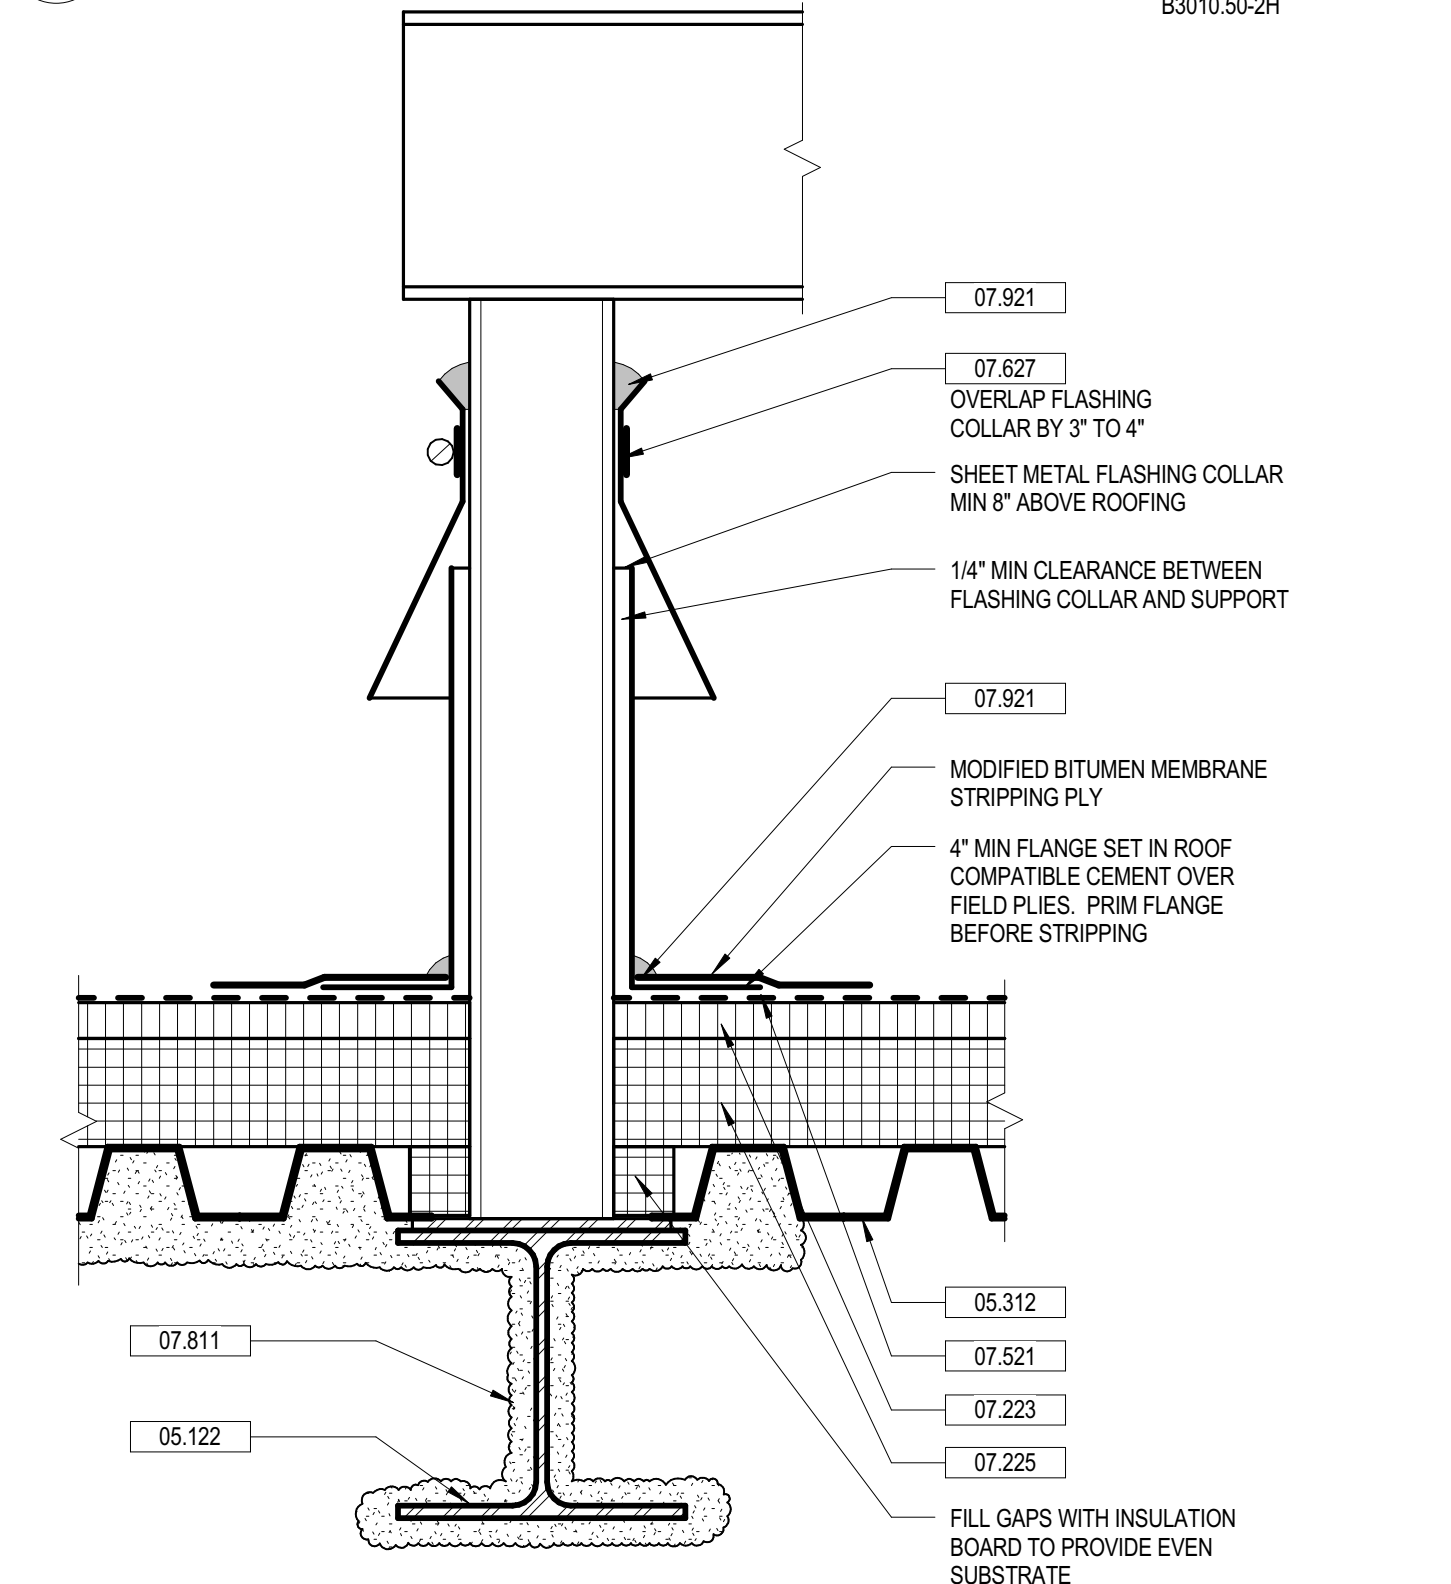

07 MBR SECTION DETAIL
 3" = 1'-0"
 EQUIPMENT SUPPORT STAND AND RAIN COLLAR PENETRATION
 B3010.50-2G

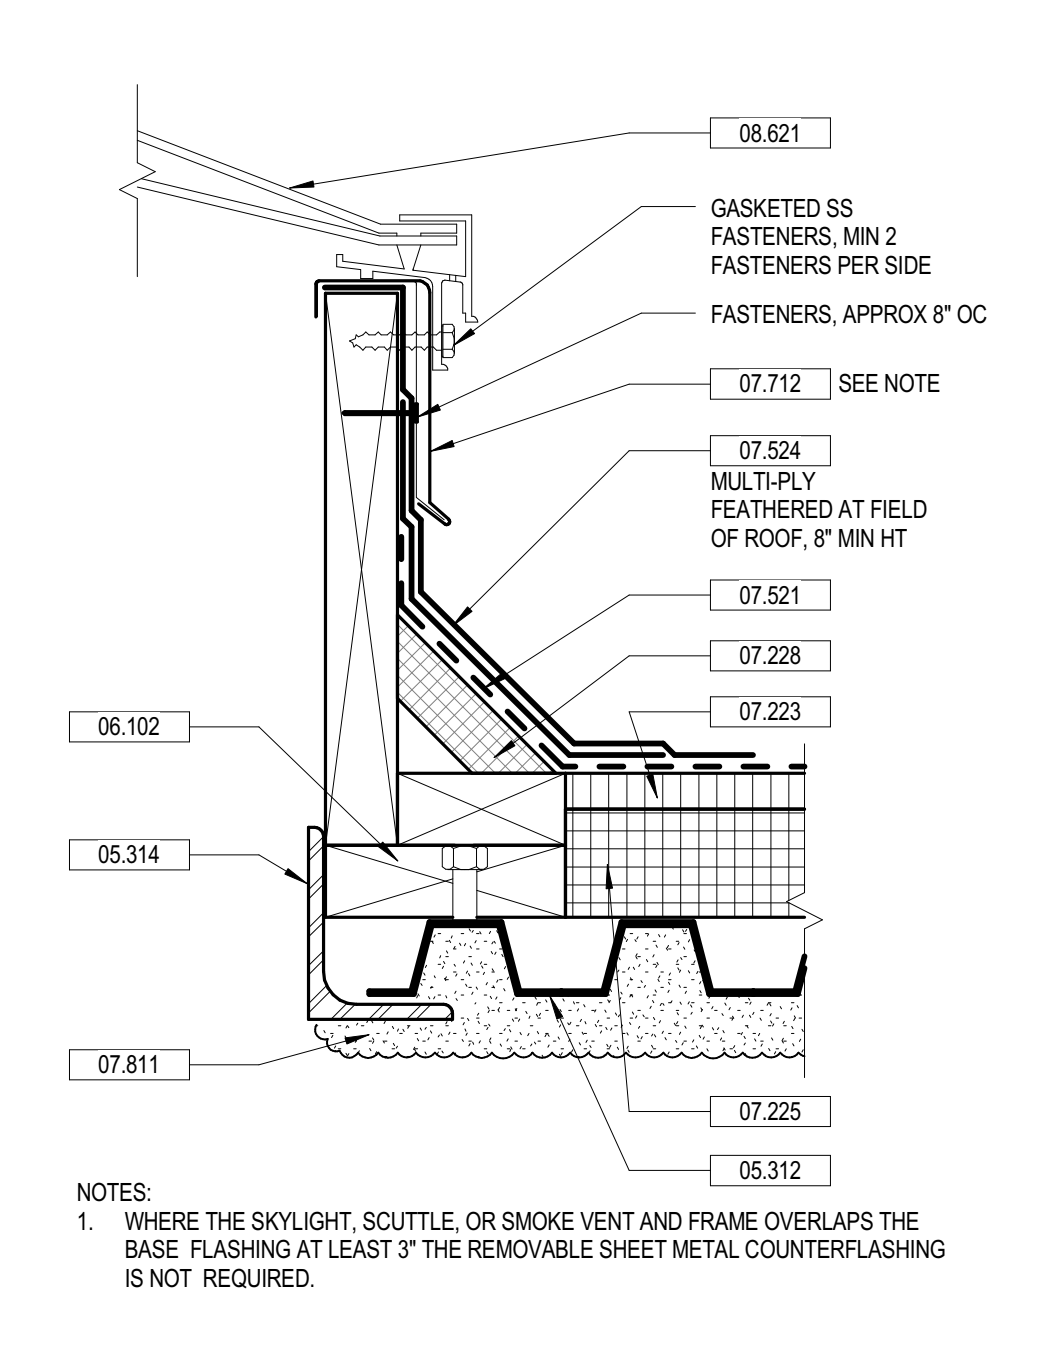

10 MBR SECTION DETAIL
 3" = 1'-0"
 SKYLIGHT, SCUTTLE AND SMOKE VENT
 B3010.50-2J

NOTES:
 1. WHERE THE SKYLIGHT, SCUTTLE, OR SMOKE VENT AND FRAME OVERLAPS THE BASE FLASHING AT LEAST 3" THE REMOVABLE SHEET METAL COUNTERFLASHING IS NOT REQUIRED.

NOTES:
 1. THE CURBS, TOP WOOD NAILER, AND SEAL STRIP ARE TO BE SUPPLIED BY THE CURB MANUFACTURER.
 2. WHEN POSSIBLE, THE MECHANICAL UNITS SHOULD NOT BE SET UNTIL THE ROOF MEMBRANE AND FLASHING HAVE BEEN INSTALLED.