

08/25/16

Revisions


NO	ISSUE	DATE
Sheet Information		
Date	AUGUST 25, 2016	
Job Number	146054.000	
Drawn	CC	
Checked	DD	
Approved	CG	

Title


DOOR DETAILS

Sheet


A-831

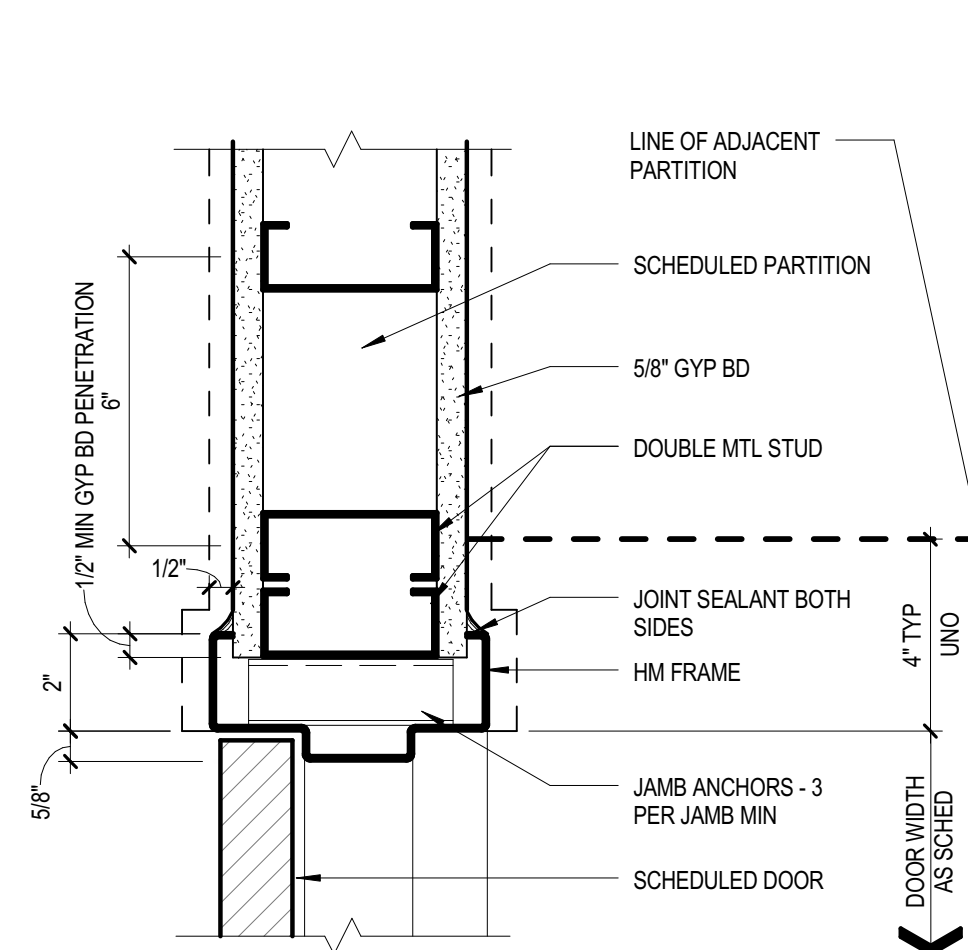


12 JAMB DETAIL
3" = 1'-0"
@ TYP RATED/ NON-RATED DOOR
C1020.01-1A

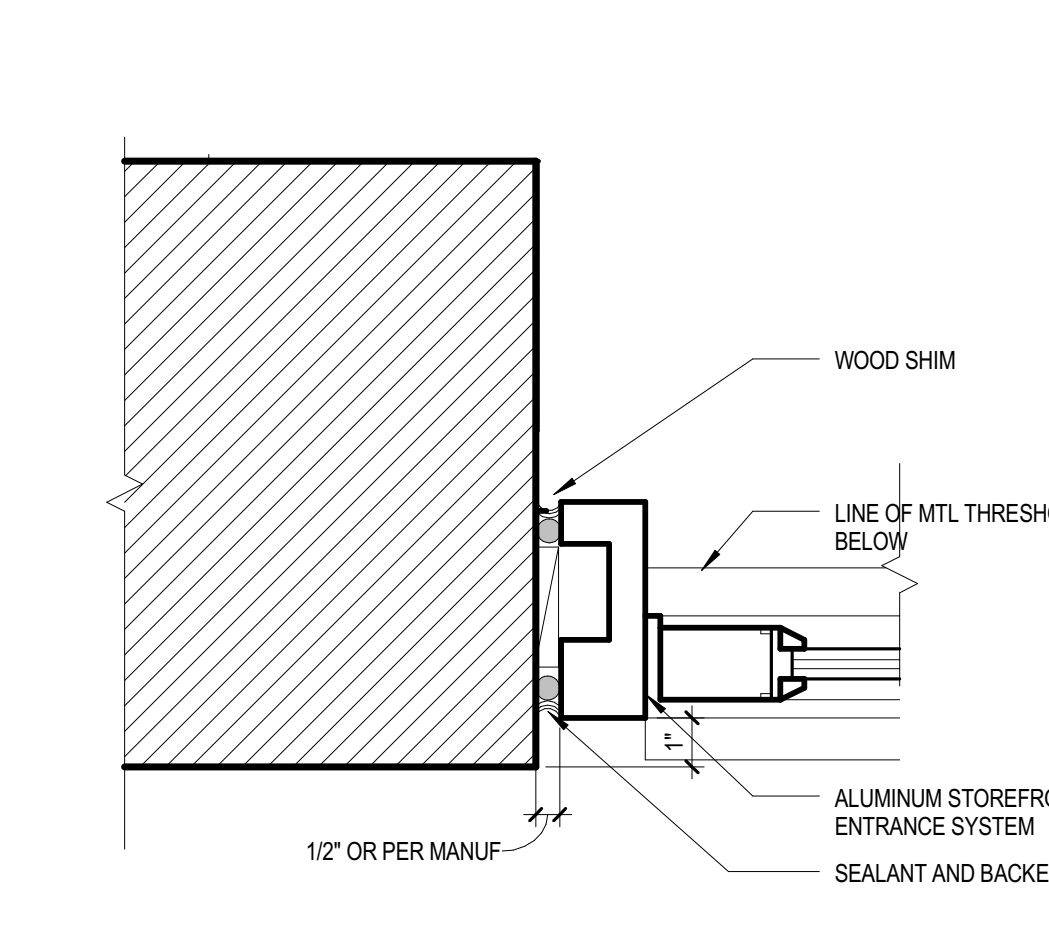


08 JAMB DETAIL
3" = 1'-0"
@ ALUM STOREFRONT DOOR
B2030.02-1B

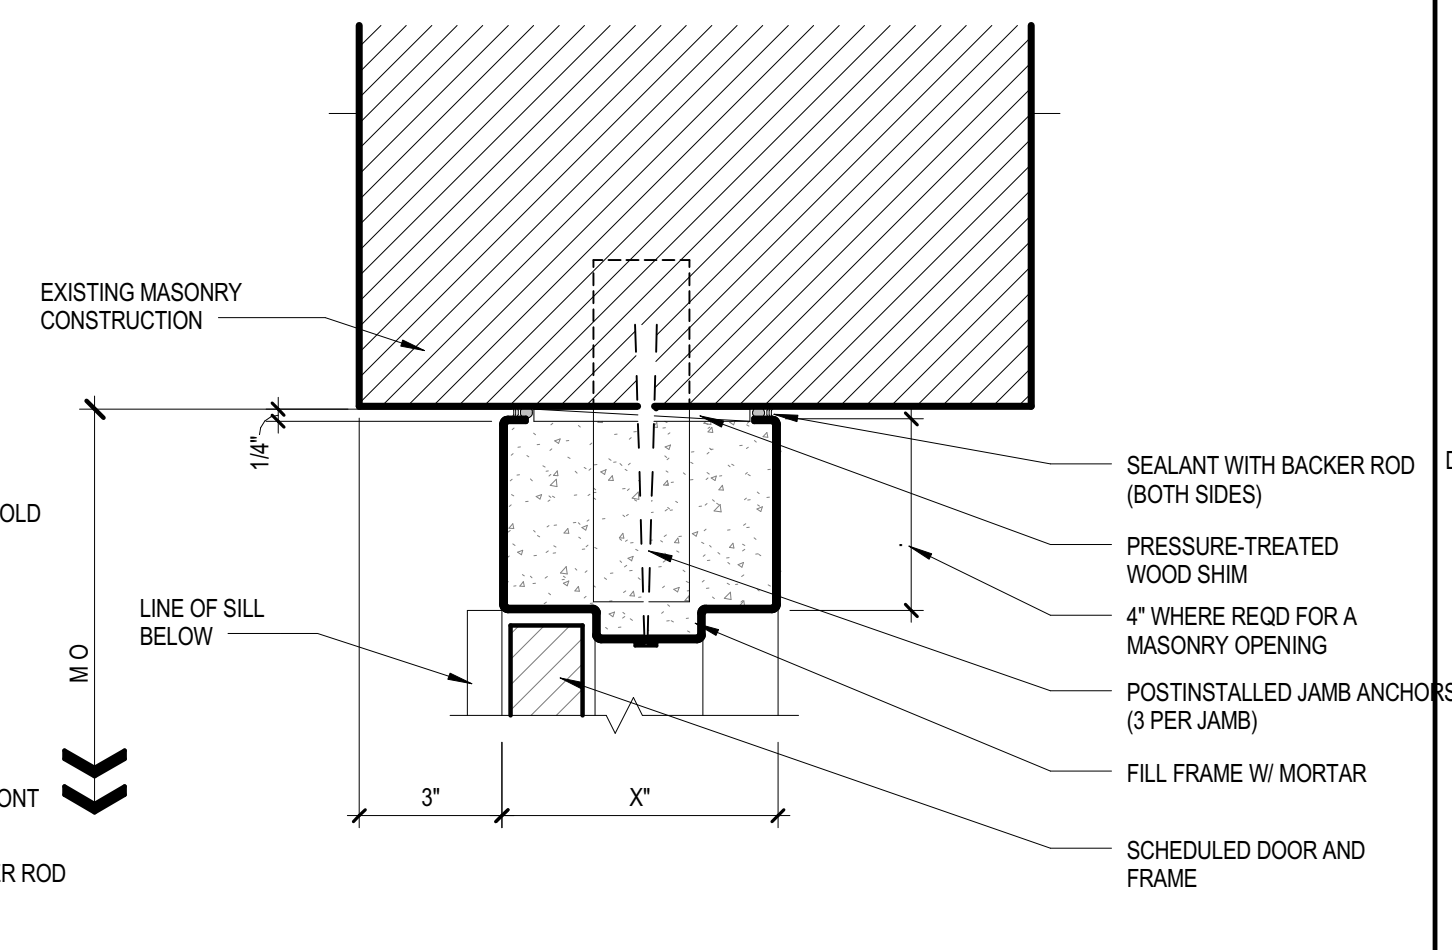


04 JAMB DETAIL
3" = 1'-0"
@ EXT SWINGING DOOR IN MASONRY
B2030.01-2A

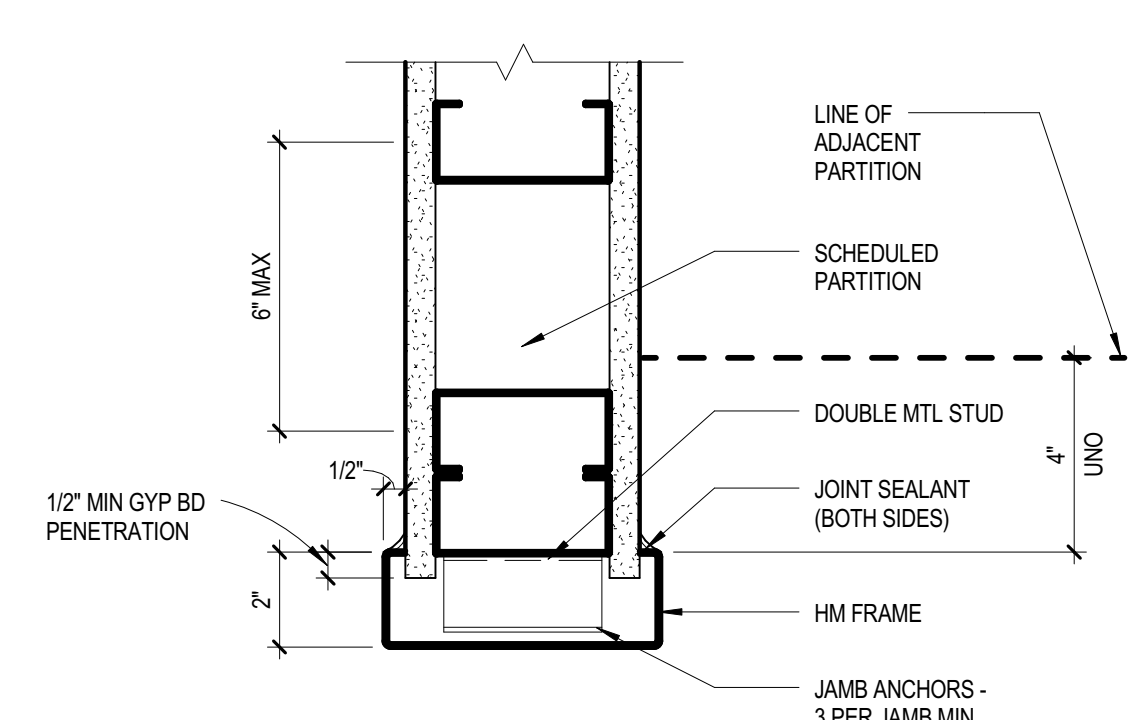


11 JAMB / HEAD DETAIL
3" = 1'-0"
@ DOUBLE ACTING DOOR AND CASD OPENING
C1020.01-1B

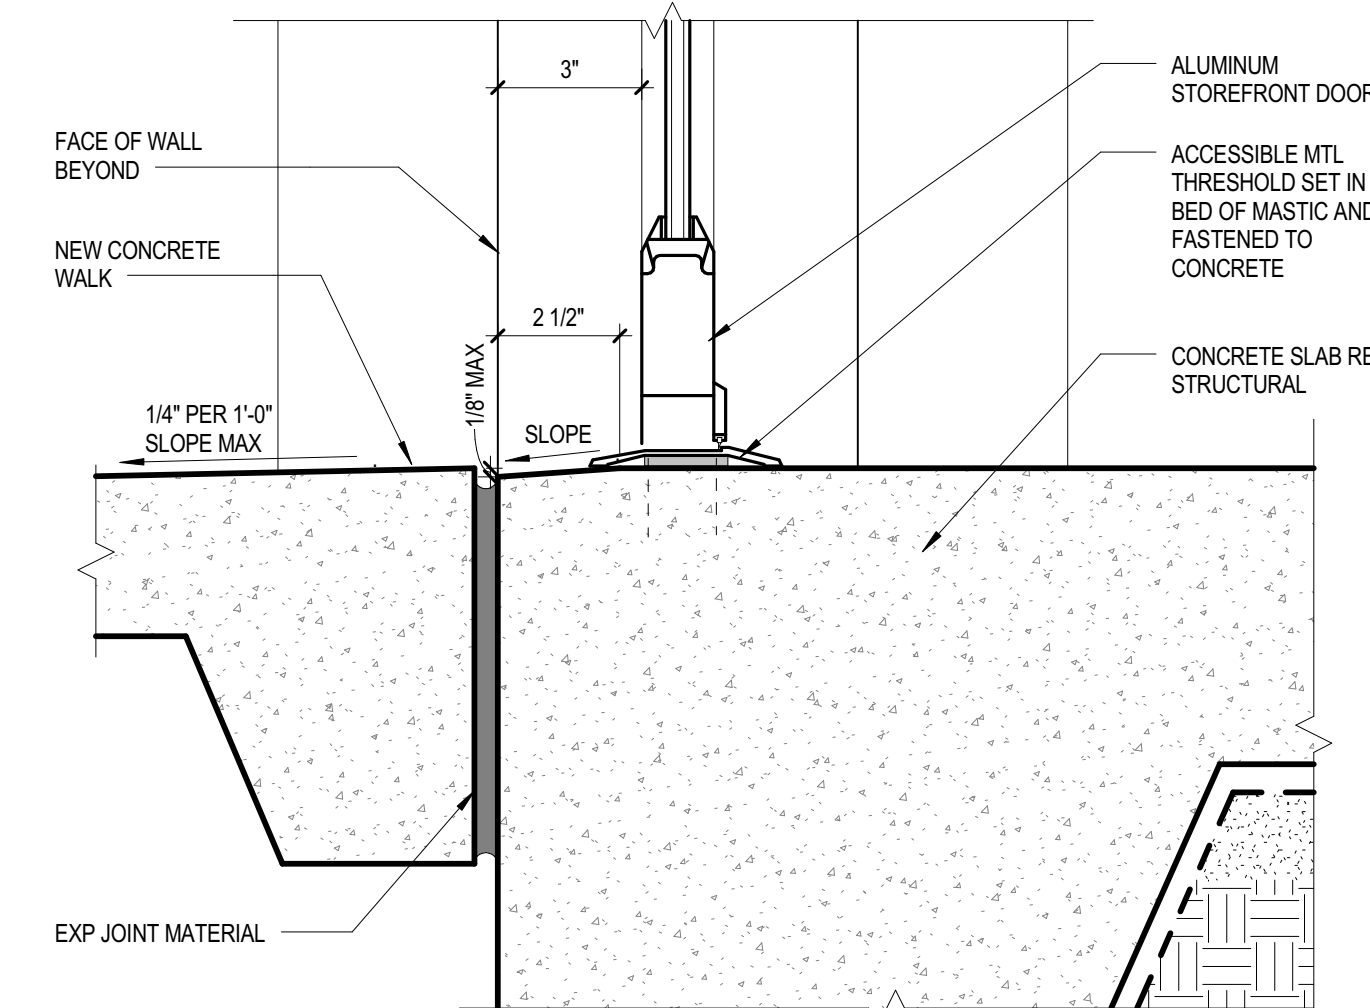


07 SILL DETAIL
3" = 1'-0"
@ ALUM STOREFRONT DOOR
B2030.01-1A

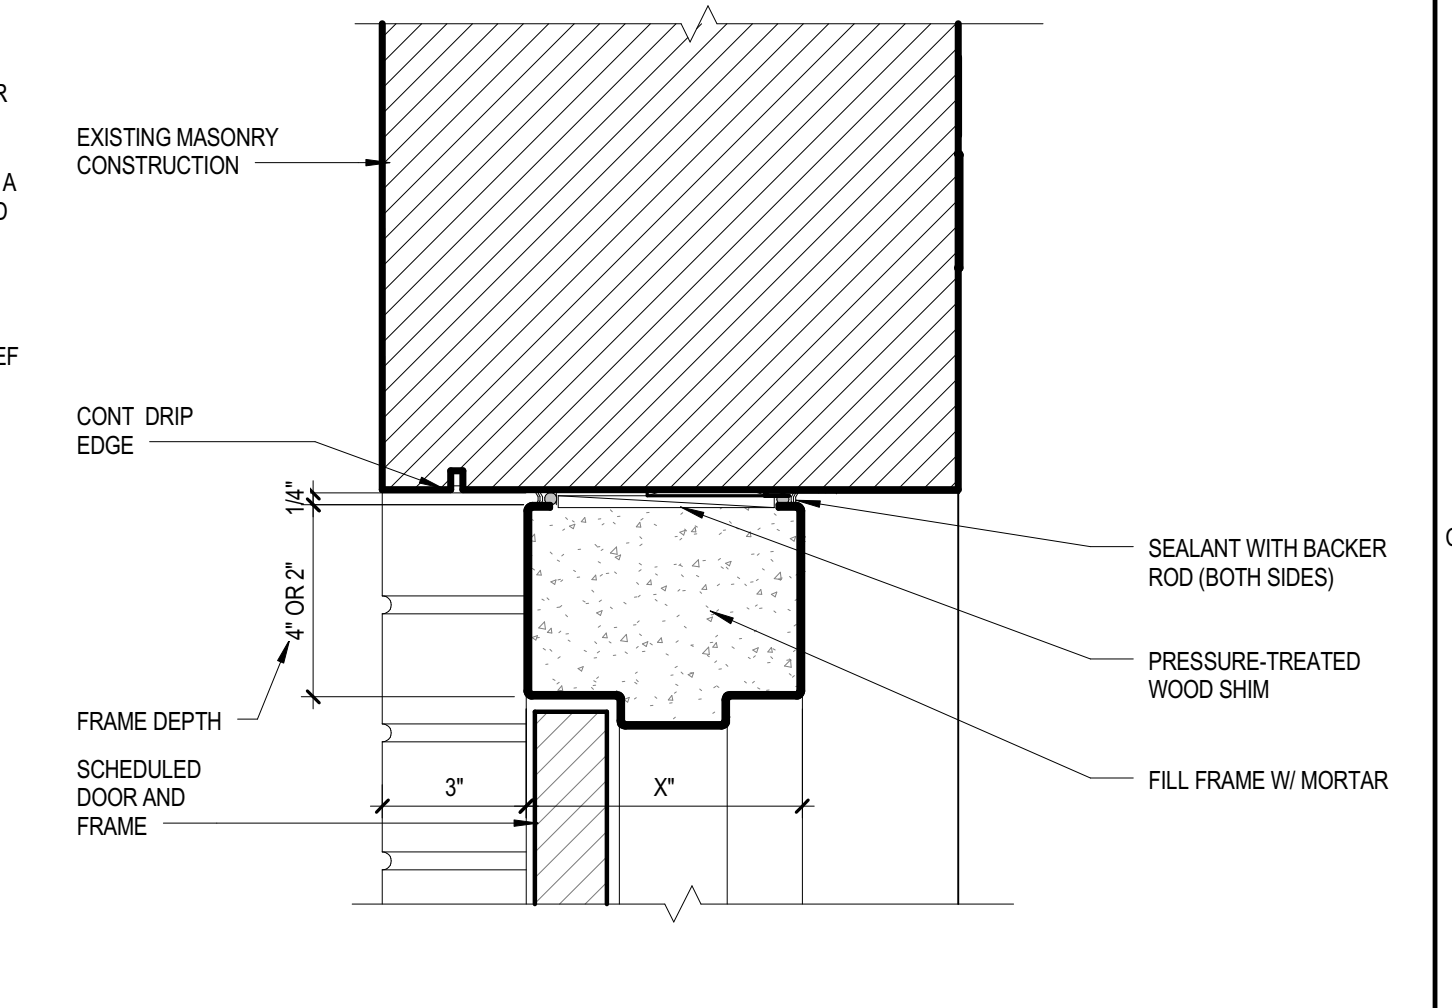


03 HEAD DETAIL
3" = 1'-0"
@ TYP EXT SWINGING DOOR
B2030.01-1C

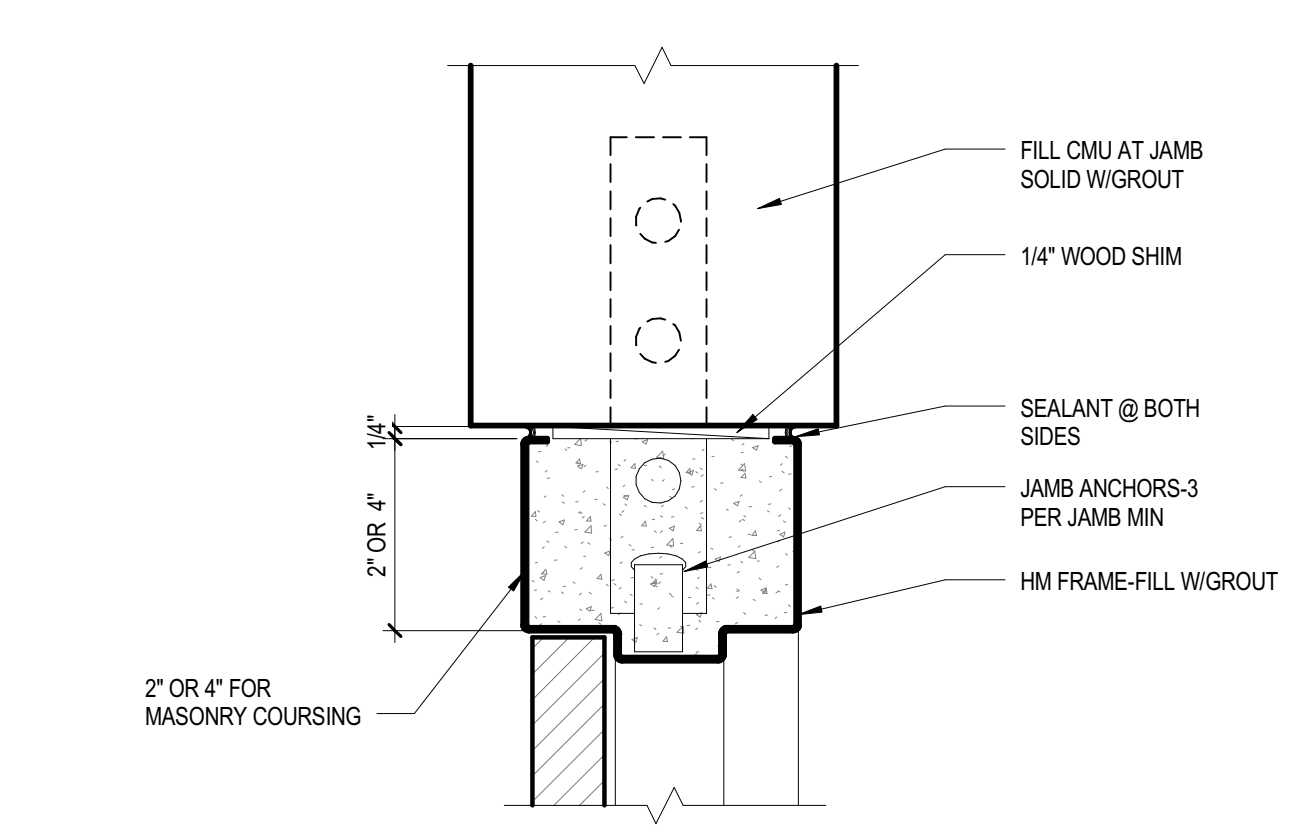


10 JAMB DETAIL
3" = 1'-0"
@ METAL FRAME IN CMU PARTITION
C1020.01-1F

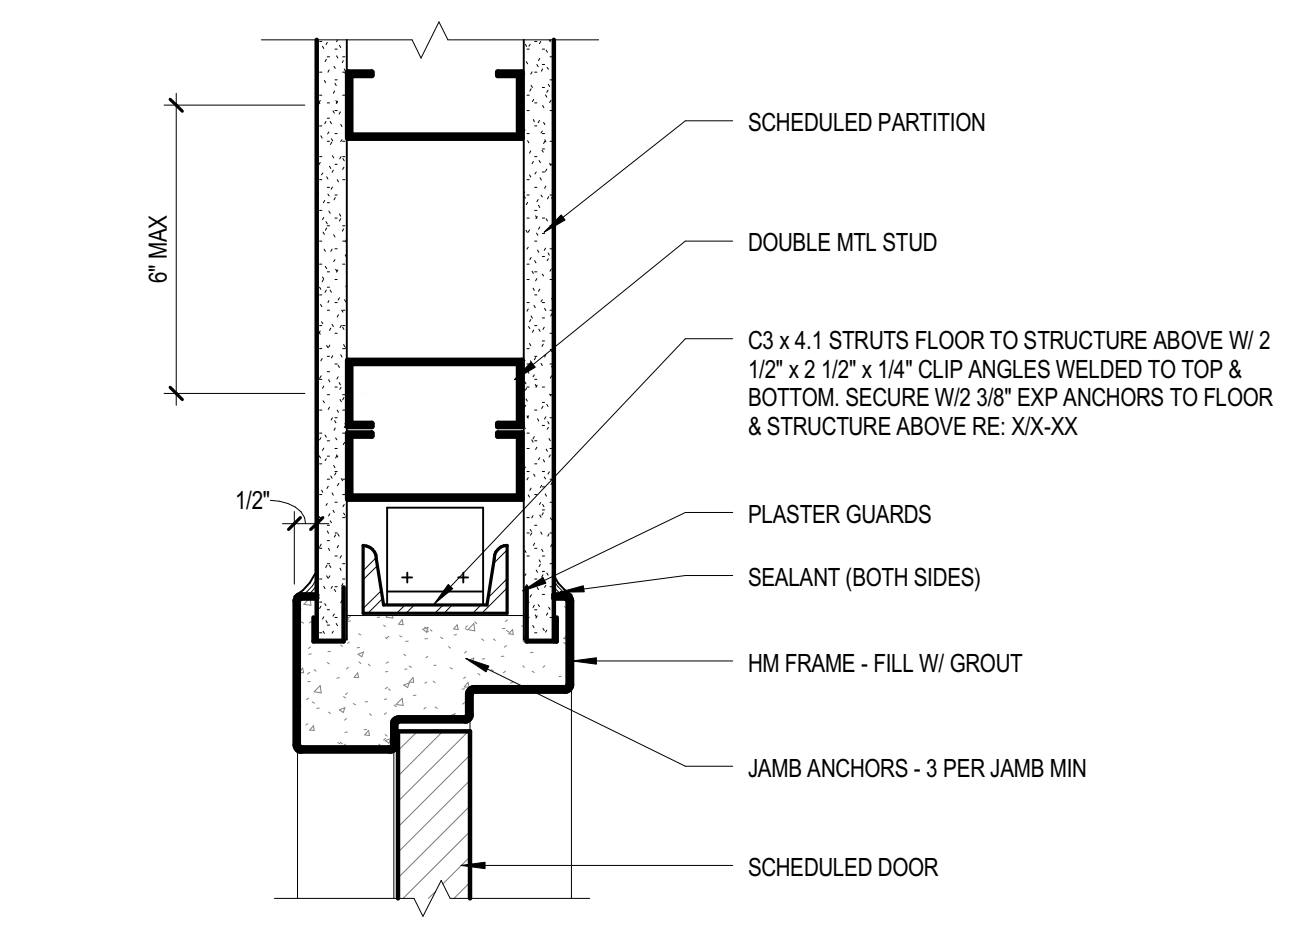


06 JAMB DETAIL
3" = 1'-0"
@ DOUBLE EGRESS DOORS
C1020.01-1D

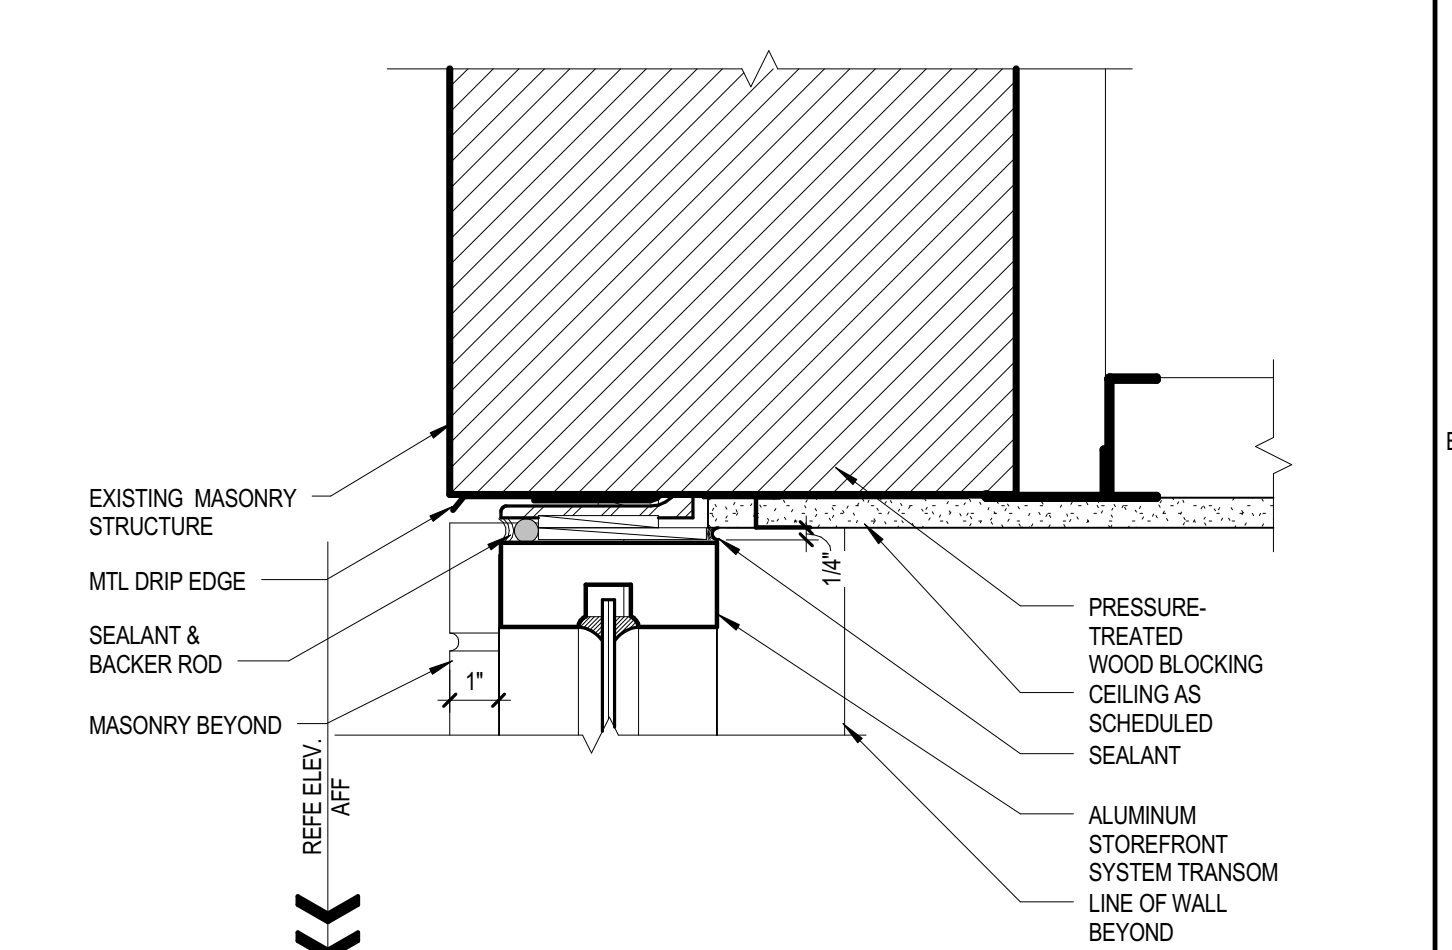


02 HEAD DETAIL
3" = 1'-0"
@ ALUM STOREFRONT SYSTEM TRANSOM
B2030.02-1C

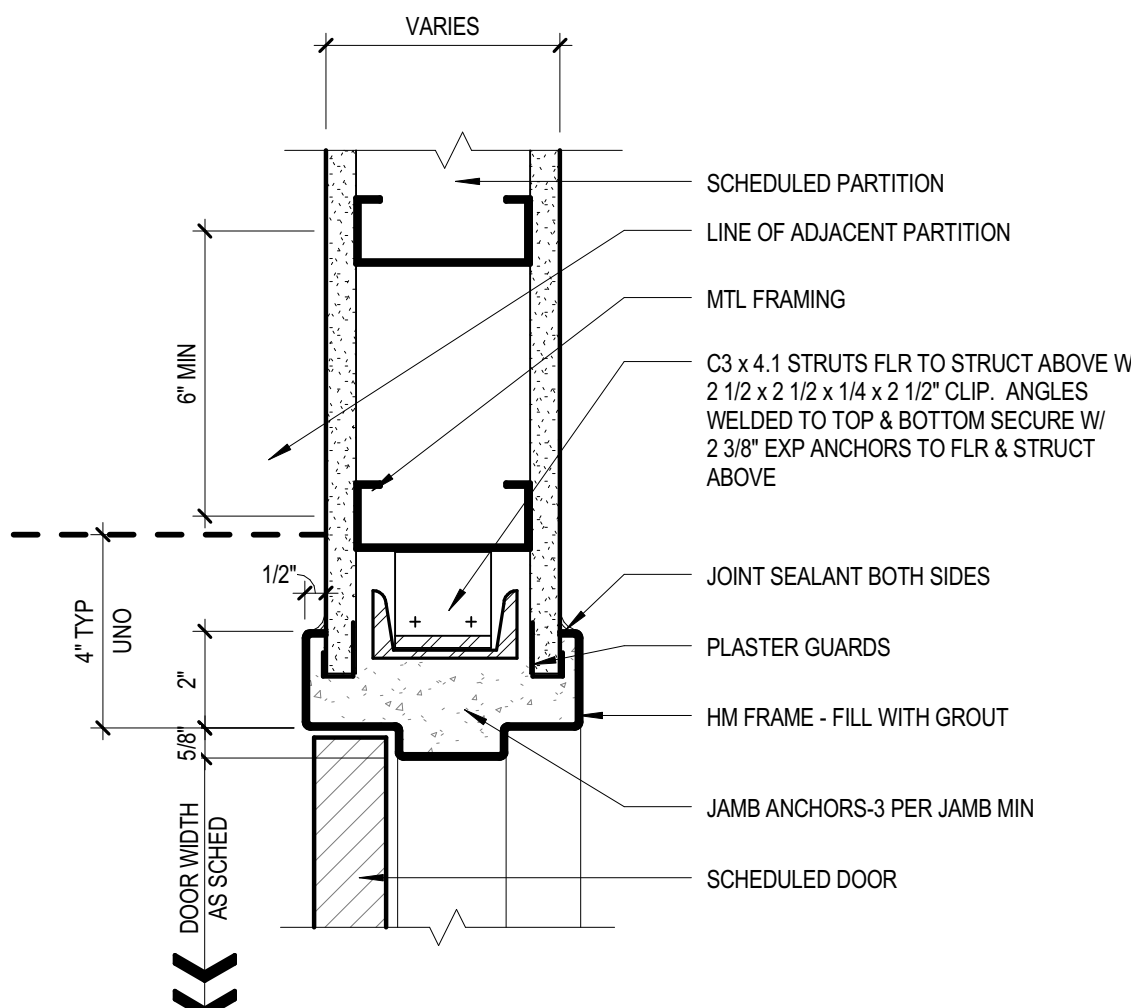


13 JAMB DETAIL
3" = 1'-0"
@ PAIR OF DOORS
C1020.01-1F

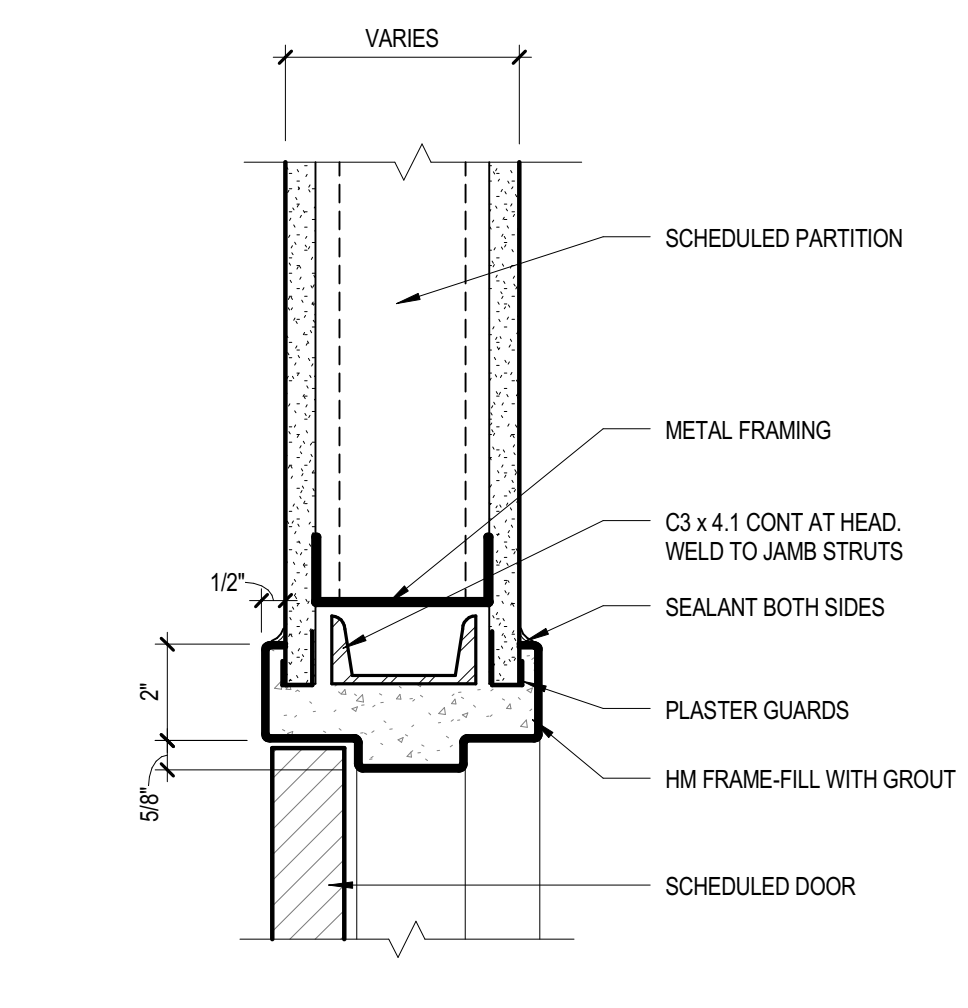

09 HEAD DETAIL
3" = 1'-0"
@ PAIR OF DOORS
C1020.01-1G

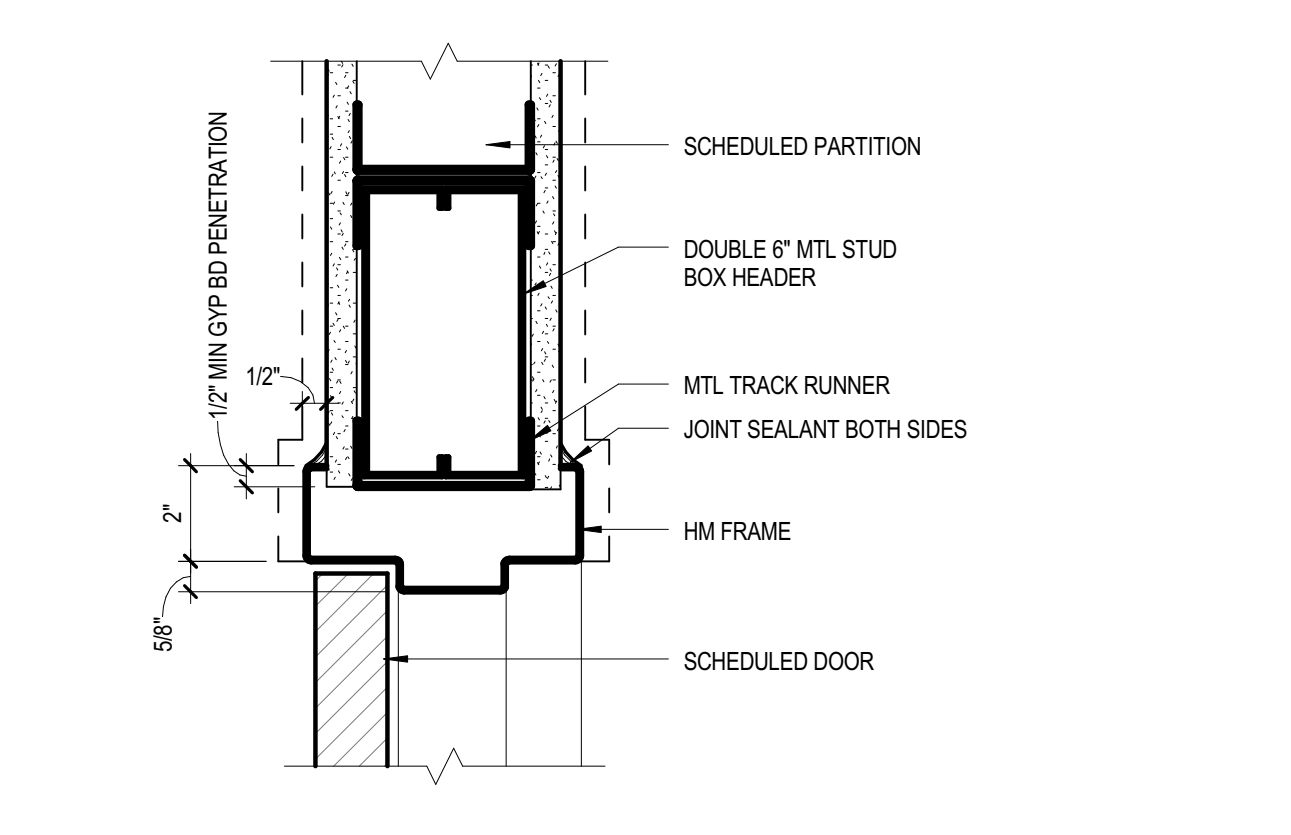

05 HEAD DETAIL
3" = 1'-0"
@ TYP RATED/ NON-RATED DOORS
C1020.01-1B

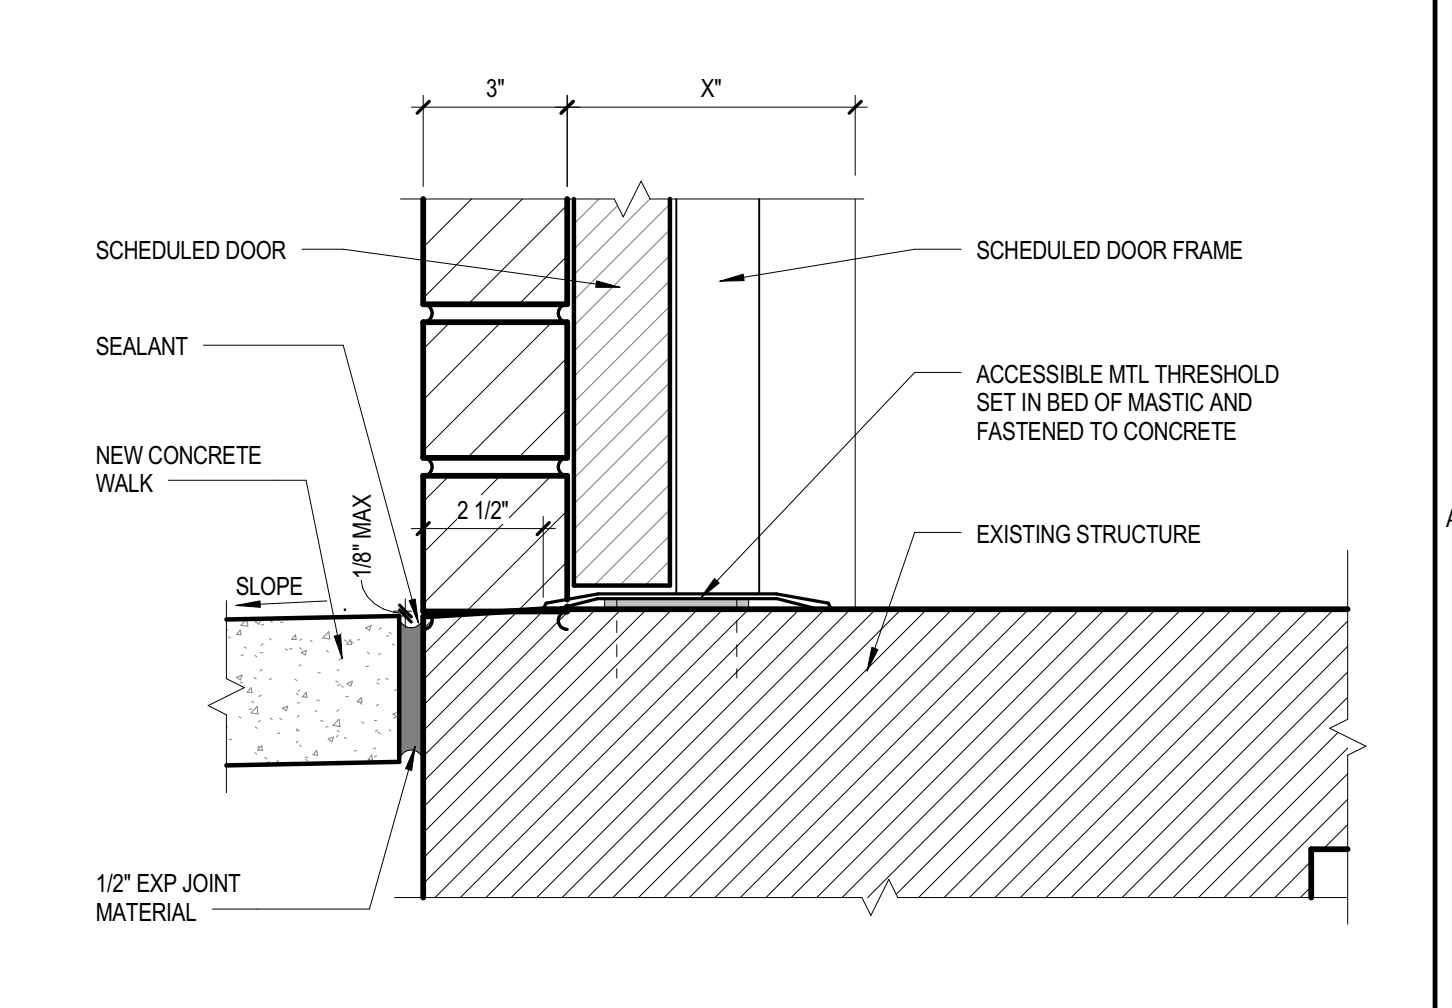

01 THRESHOLD DETAIL
3" = 1'-0"
@ EXTERIOR SWINGING DOORS
B2030.01-1A

8/25/2016 9:27:56 AM
\\perkinswill.net\Projects\Dallas\146054.000_LE_Muchert_SA\DESIGN\BIM\REV\TYARCH_JEM_2.rvt